


PART OF N.E. 1/4
SECTION 13, T.6N., R.2E., S.L.B. & M.

IN TOWN OF HUNTSVILLE

TAXING UNIT: 35

SCALE 1" = 200'

N.E. COR OF
SEC. 13

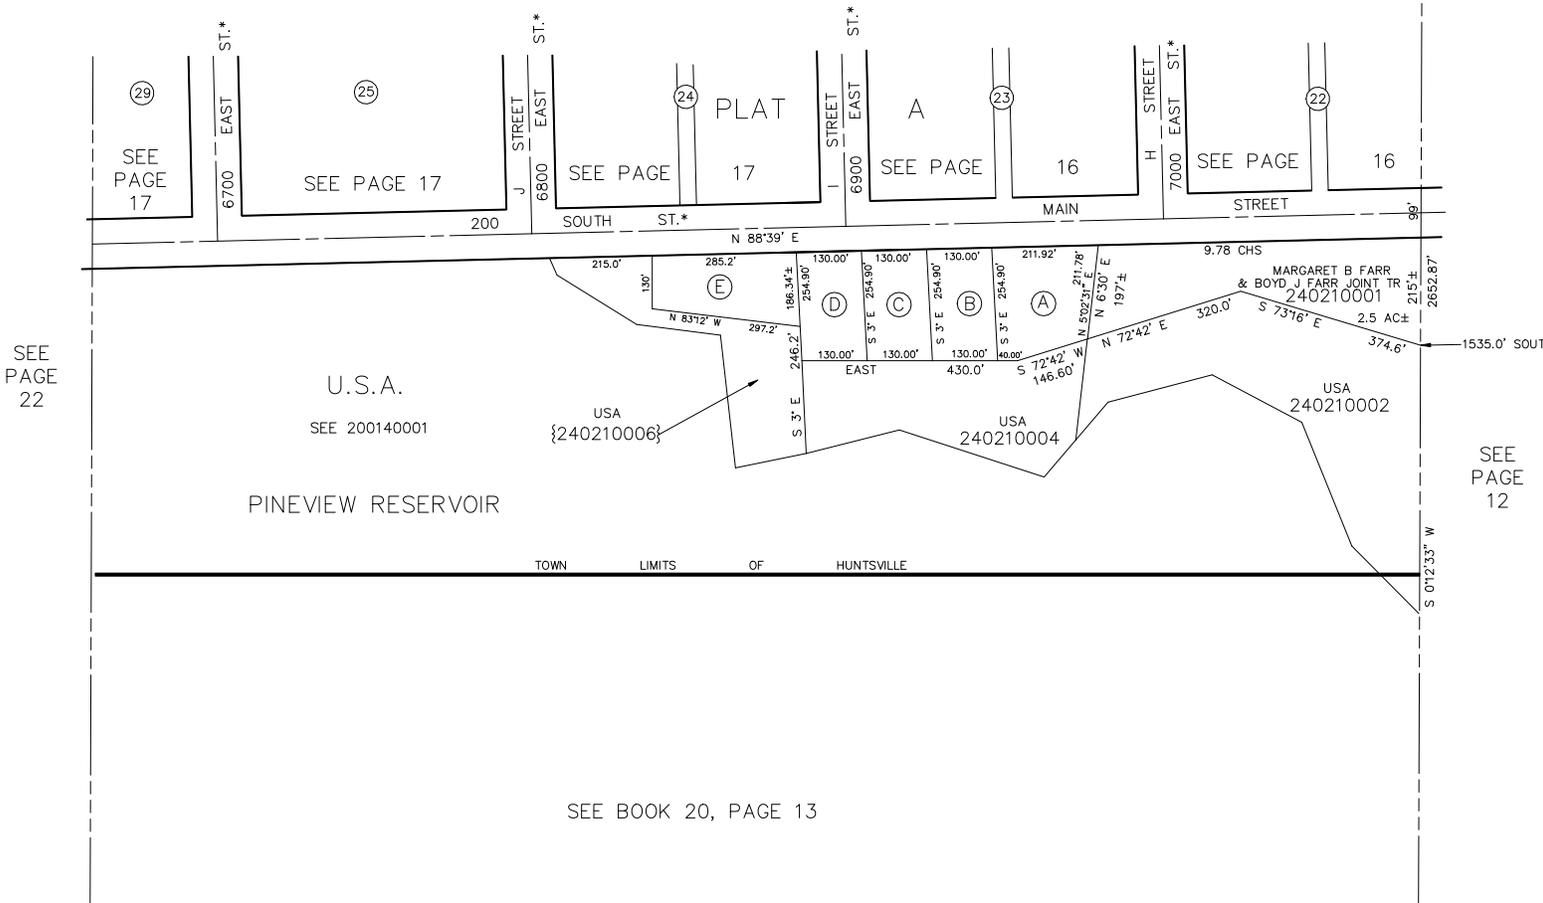

SEE PAGE 22

SEE PAGE 12

SEE BOOK 20, PAGE 13

(A)	ROBERT L HUBERT & WF MYRNA G 240210003 1.07 AC±	(B)	RICHARD H MARTY ETAL TR 240210009 33,092 SQ FT	(C)	ROCK E HARPER & WF SANDRA J 240210008 33,092 SQ FT
(D)	D RAINER KOLB 240210007 33,092 SQ FT	(E)	A LAVERN WILCOX & WF INA P 240210005		

*NOTE: STREET NUMBERS
ACCORDING TO COUNTY
SURVEYOR.