


PART OF N.E. 1/4
SECTION 13, T.6N., R.1E., S.L.B. & M.

IN TOWN OF HUNTSVILLE

TAXING UNIT: 35

SCALE 1" = 200'

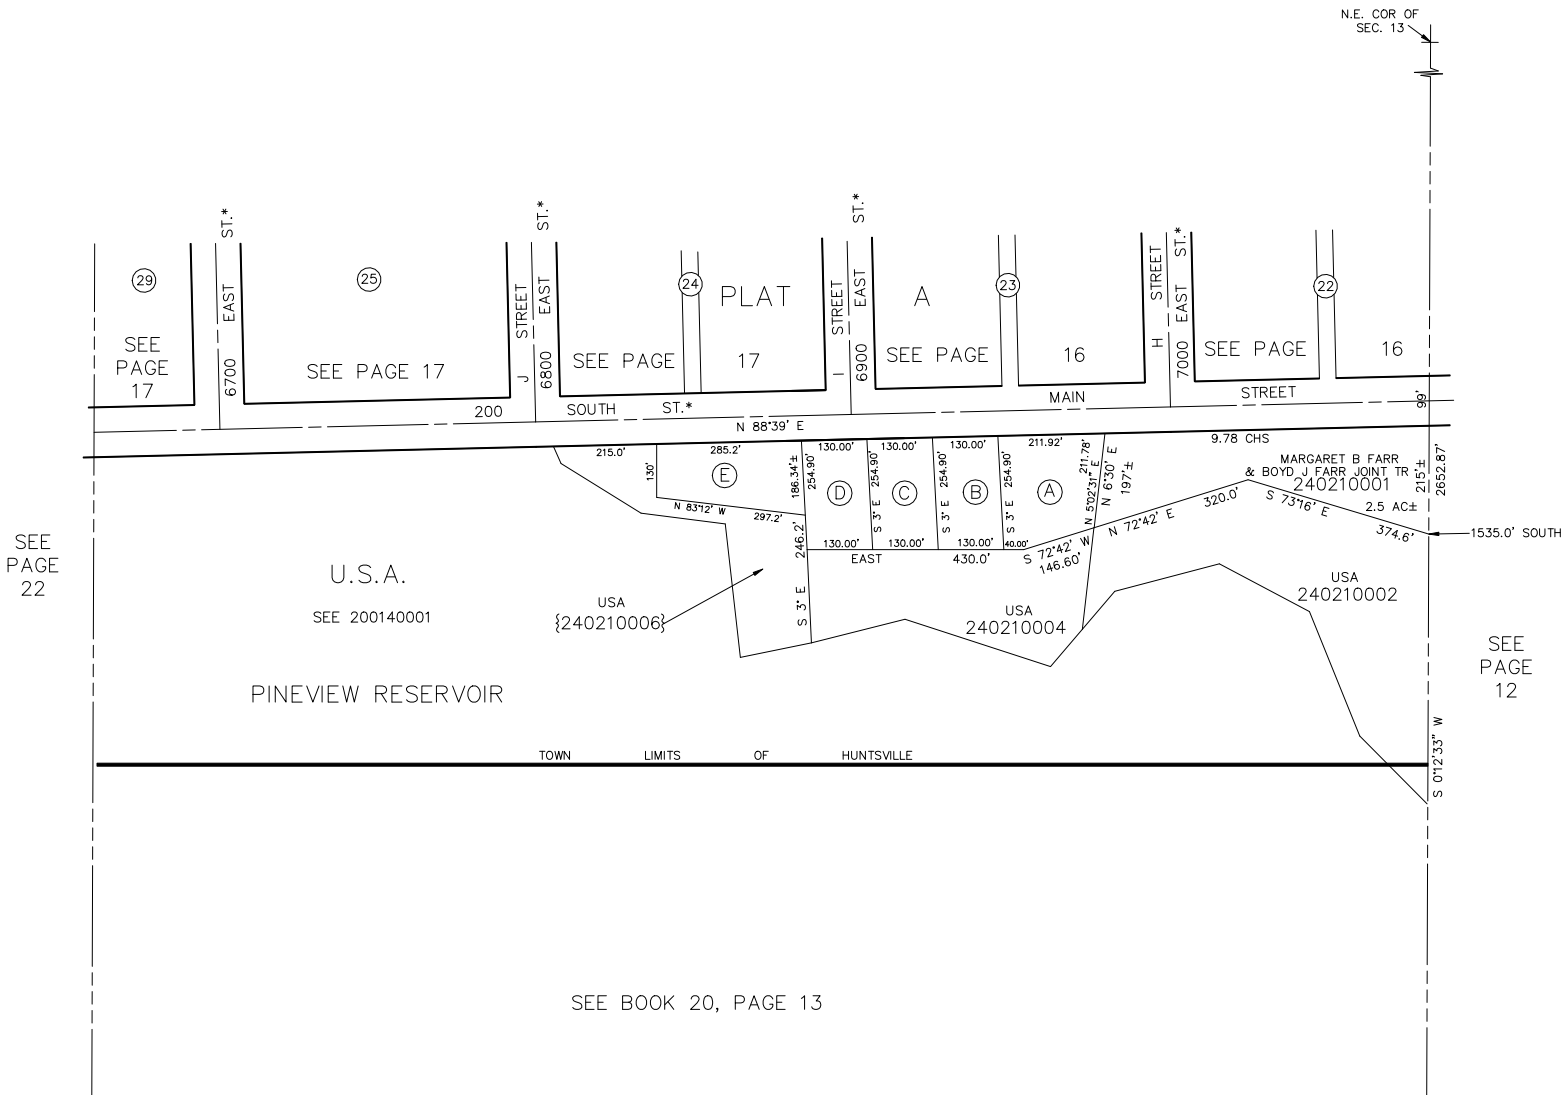

SEE
PAGE
22

SEE
PAGE
12

SEE BOOK 20, PAGE 13

(A)	(B)	(C)
ROBERT L HUBERT & WF MYRNA G 240210003 1.07 AC±	RICHARD H MARTY & NANCY E MARTY TRUSTEES 240210009 33,092 SQ FT	ROCK E HARPER & WF SANDRA J 240210008 33,092 SQ FT
(D)	(E)	
D RAINER KOLB 240210007 33,092 SQ FT	GLEN ASHTON LLOYD & WF 240210005	

*NOTE: STREET NUMBERS
ACCORDING TO COUNTY
SURVEYOR.