


PART OF N.E. 1/4
SECTION 13, T.6N., R.1E., S.L.B. & M.

IN TOWN OF HUNTSVILLE

TAXING UNIT: 35

SCALE 1" = 200'

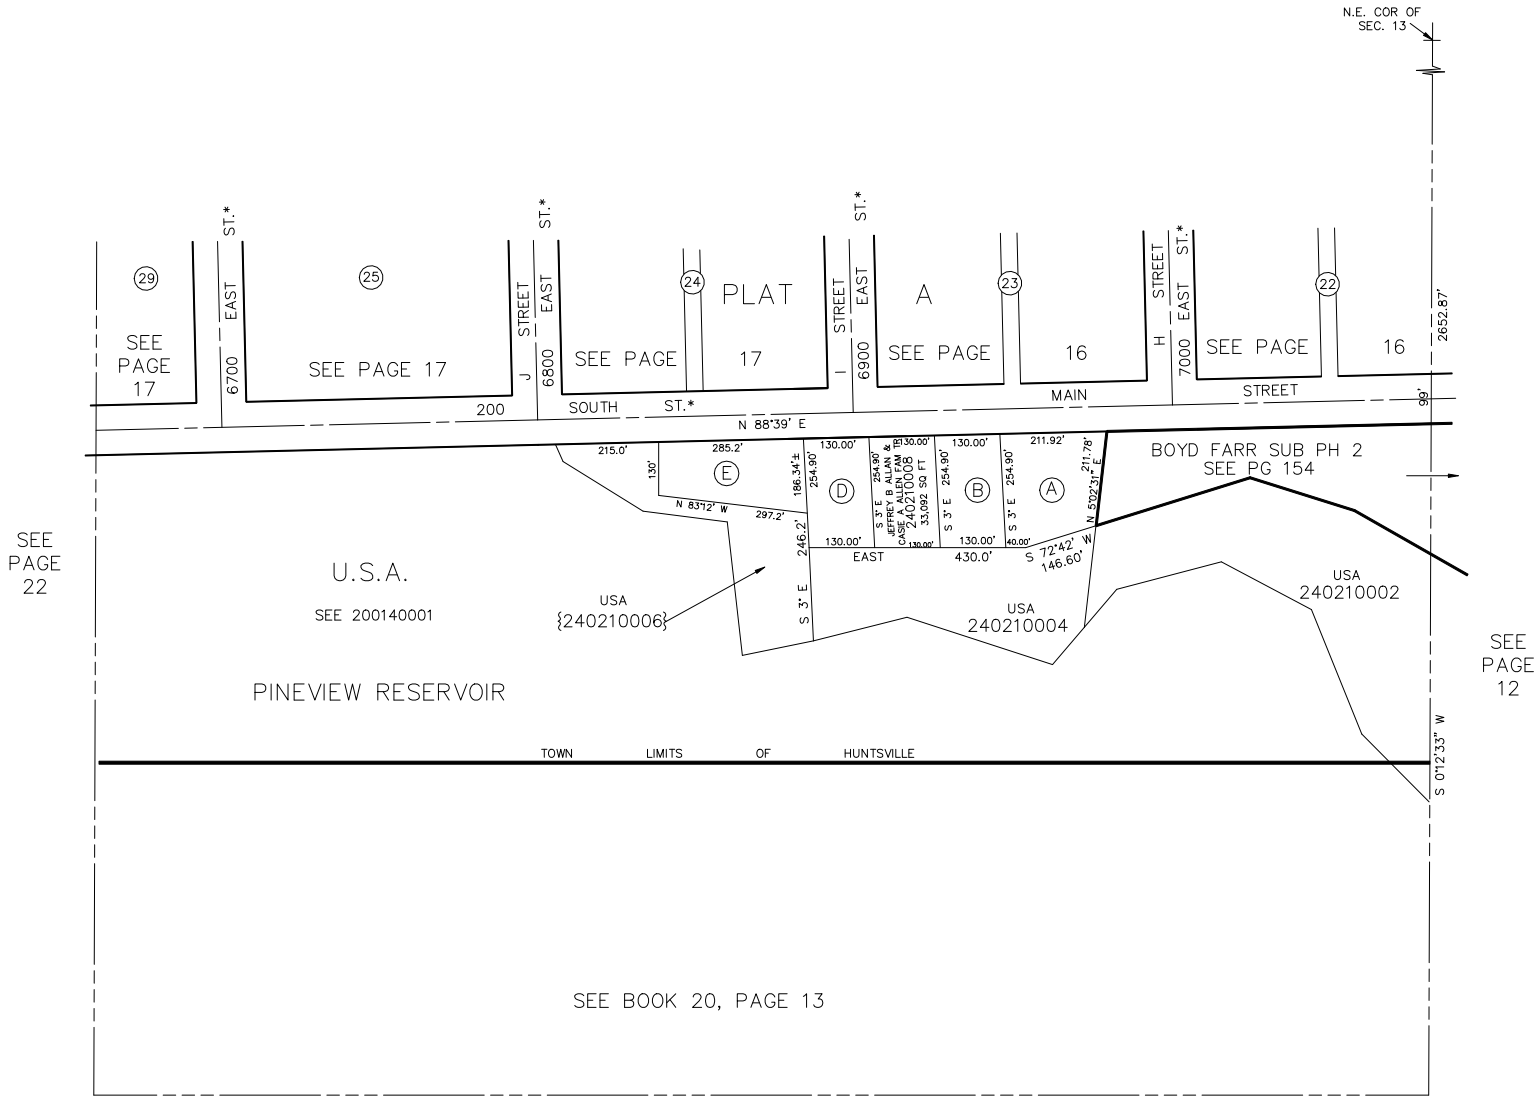

*NOTE: STREET NUMBERS
ACCORDING TO COUNTY
SURVEYOR.

(A)	THE MYRNA HUBERT REVOCABLE TRUST 240210003 1.07 AC±	(B)	RICHARD H MARTY & NANCY E MARTY TRUSTEES 240210009 33,092 SQ FT
(D)	JEFFERY W WELLS & WF TEERAPORN 240210007 33,092 SQ FT	(E)	WARM SPRINGS VENTURES LC 240210005

*ADDRESS AFFIDAVIT E#2807996

FOR TAX PURPOSES ONLY

L.D.F. 6-92