


PART OF THE S 1/2
SECTION 18, T.6N., R.2E., S.L.B. & M.
& LOT 1, PLAT C & LOTS 5, 6, 7 & 8 BLK. 3, PLAT A

IN HUNTSVILLE TOWNSITE

SCALE 1" = 100'

TAXING UNIT: 35

NOTE: APPARENT CENTER
OF SECTION BY SOME
DEED DESCRIPTIONS

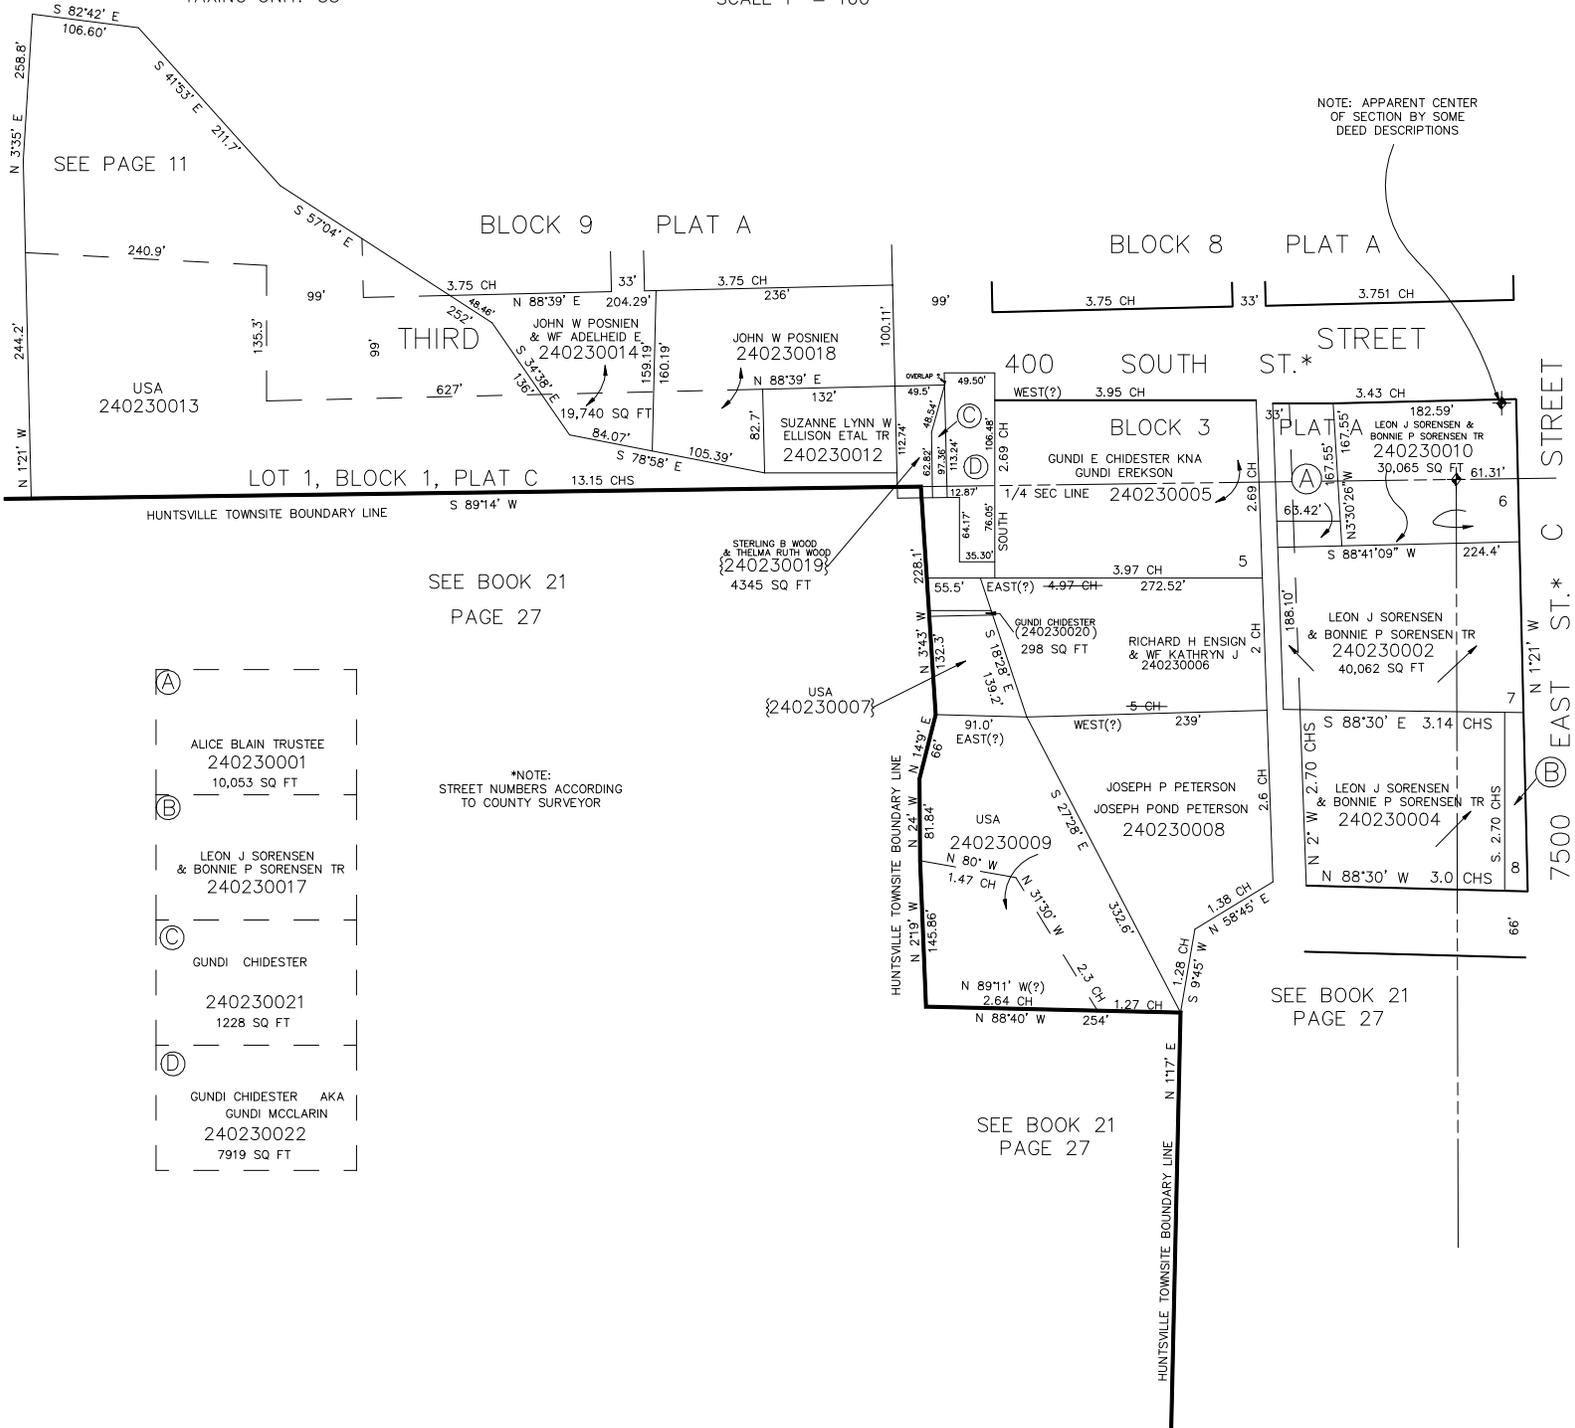

SEE PAGE 11

BLOCK 9 PLAT A

BLOCK 8 PLAT A

THIRD STREET

400 SOUTH ST.*

STREET

BLOCK 3 PLAT A

7500 EAST ST.*

HUNTSVILLE TOWNSITE BOUNDARY LINE

SEE BOOK 21
PAGE 27

STERLING B WOOD
& THELMA RUTH WOOD
{240230019}
4345 SQ FT

USA
{240230007}

*NOTE:
STREET NUMBERS ACCORDING
TO COUNTY SURVEYOR

- (A) ALICE BLAIN TRUSTEE
240230001
10,053 SQ FT
- (B) LEON J SORENSEN
& BONNIE P SORENSEN TR
240230017
- (C) GUNDI CHIDESTER
240230021
1228 SQ FT
- (D) GUNDI CHIDESTER AKA
GUNDI MCCLARIN
240230022
7919 SQ FT

SEE BOOK 21
PAGE 27

SEE BOOK 21
PAGE 27