


PART OF THE S 1/2
SECTION 18, T.6N., R.2E., S.L.B. & M.
& LOT 1, PLAT C & LOTS 5, 6, 7 & 8 BLK. 3, PLAT A

IN HUNTSVILLE TOWNSITE

SCALE 1" = 100'

TAXING UNIT: 35

NOTE: APPARENT CENTER
OF SECTION BY SOME
DEED DESCRIPTIONS

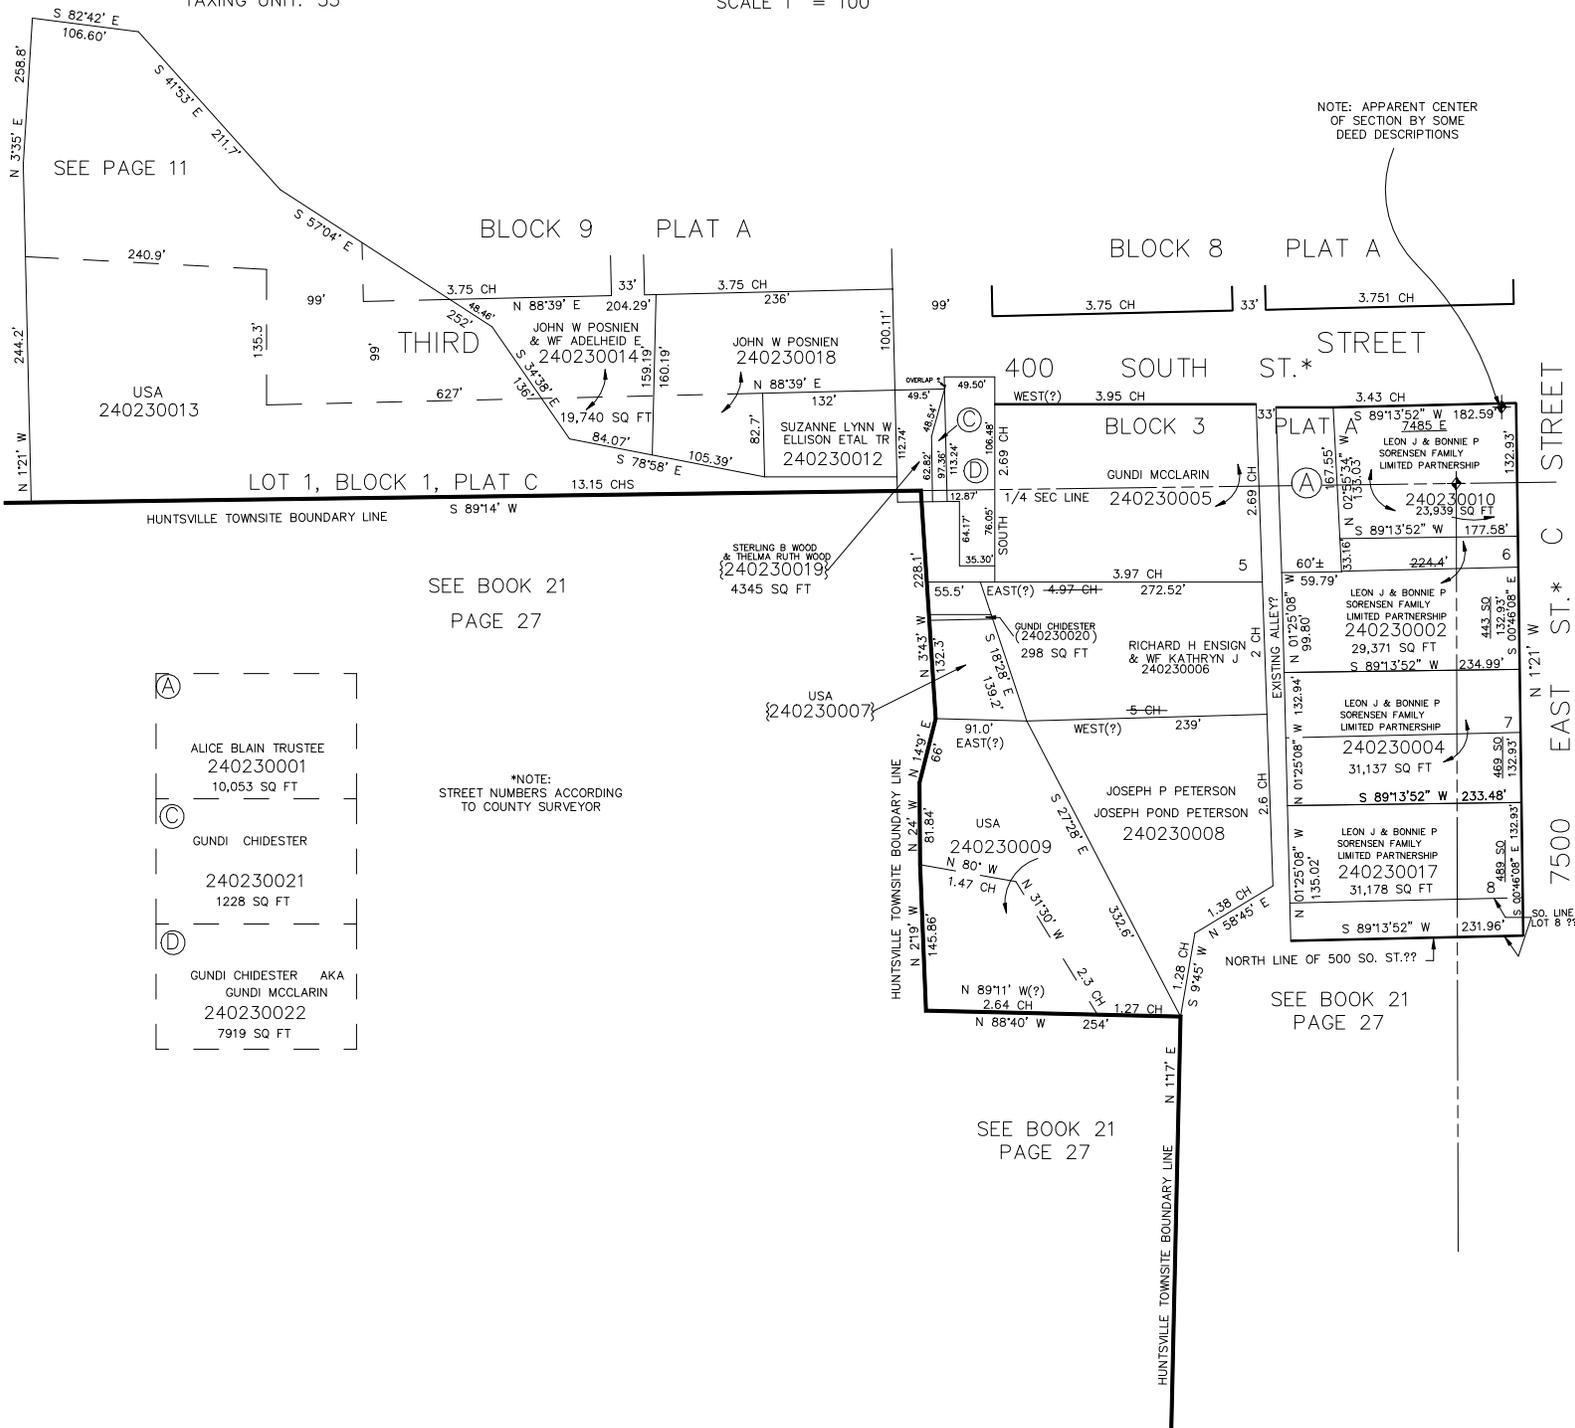

SEE PAGE 11

BLOCK 9 PLAT A

BLOCK 8 PLAT A

THIRD STREET

400 SOUTH ST.*

BLOCK 3 PLAT A

STREET

LOT 1, BLOCK 1, PLAT C

HUNTSVILLE TOWNSITE BOUNDARY LINE

SEE BOOK 21
PAGE 27

STERLING B WOOD
& THELMA RUTH WOOD
{240230019}

(A)	ALICE BLAIN TRUSTEE 240230001 10,053 SQ FT
(C)	GUNDI CHIDESTER 240230021 1228 SQ FT
(D)	GUNDI CHIDESTER AKA GUNDI MCCLARIN 240230022 7919 SQ FT

*NOTE:
STREET NUMBERS ACCORDING
TO COUNTY SURVEYOR

USA
{240230007}

USA
240230009

SEE BOOK 21
PAGE 27

SEE BOOK 21
PAGE 27

7500 EAST ST.*