


PART OF THE S 1/2  
SECTION 18, T.6N., R.2E., S.L.B. & M.  
& LOT 1, BLOCK 1, PLAT C & LOTS 5, 6, 7 & 8 BLK. 3, PLAT A

IN HUNTSVILLE TOWNSITE

SCALE 1" = 100'

TAXING UNIT: 35

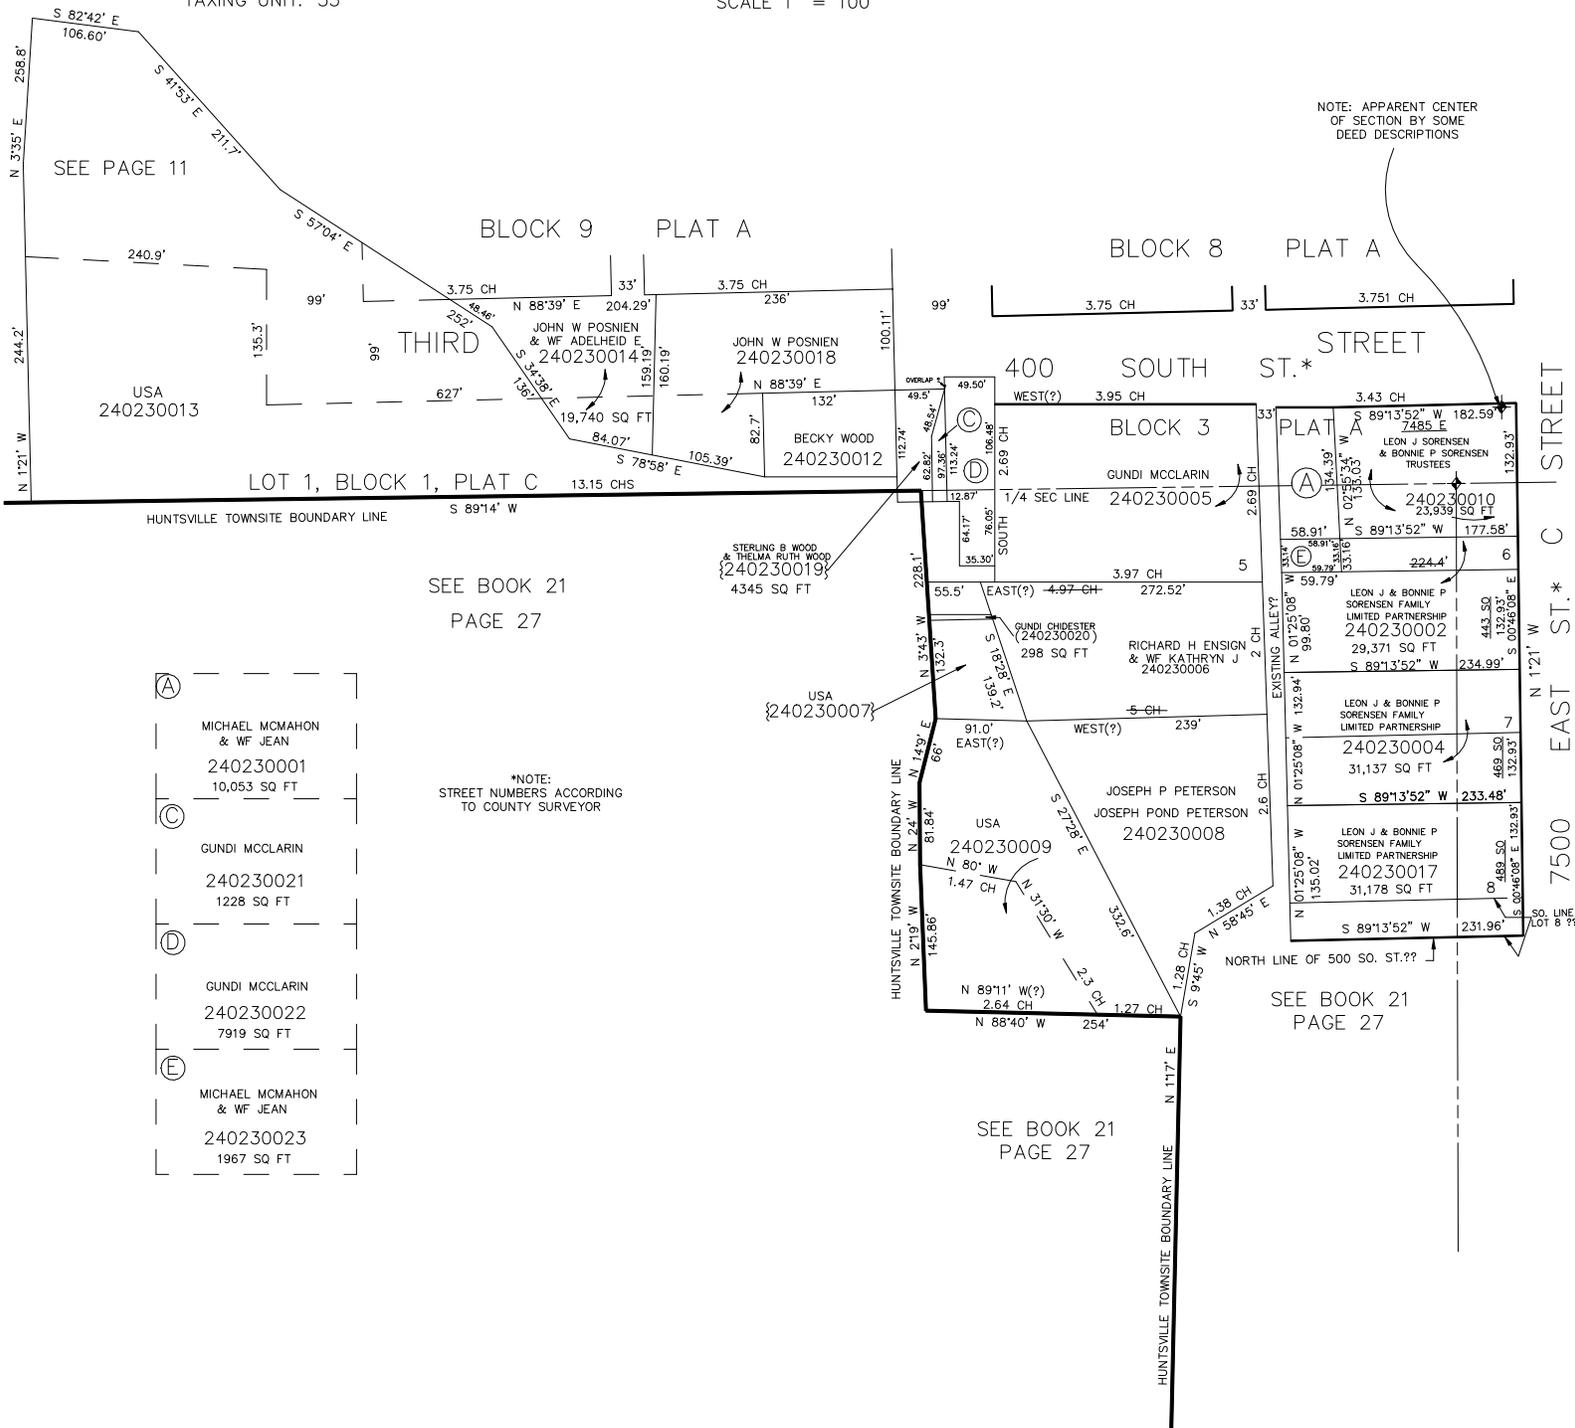

NOTE: APPARENT CENTER  
OF SECTION BY SOME  
DEED DESCRIPTIONS

SEE PAGE 11

BLOCK 9 PLAT A

BLOCK 8 PLAT A

400 SOUTH ST.\*

STREET

BLOCK 3 PLAT A

7500 EAST ST.\*

HUNTSVILLE TOWNSITE BOUNDARY LINE

SEE BOOK 21  
PAGE 27

STERLING B WOOD  
& THELMA RUTH WOOD  
{240230019}  
4345 SQ FT

- (A) MICHAEL MCMAHON & WF JEAN  
240230001  
10,053 SQ FT
- (C) GUNDI MCCLARIN  
240230021  
1228 SQ FT
- (D) GUNDI MCCLARIN  
240230022  
7919 SQ FT
- (E) MICHAEL MCMAHON & WF JEAN  
240230023  
1967 SQ FT

\*NOTE:  
STREET NUMBERS ACCORDING  
TO COUNTY SURVEYOR

USA  
{240230007}

USA  
240230009

SEE BOOK 21  
PAGE 27

SEE BOOK 21  
PAGE 27

SO. LINE  
LOT 8 ??