


PART OF THE S 1/2
 SECTION 18, T.6N., R.2E., S.L.B. & M.
 & LOT 1, BLOCK 1, PLAT C & LOTS 5, 6, 7 & 8 BLK. 3, PLAT A
 IN HUNTSVILLE TOWNSITE

SCALE 1" = 100'

TAXING UNIT: 35

NOTE: APPARENT CENTER OF SECTION BY SOME DEED DESCRIPTIONS

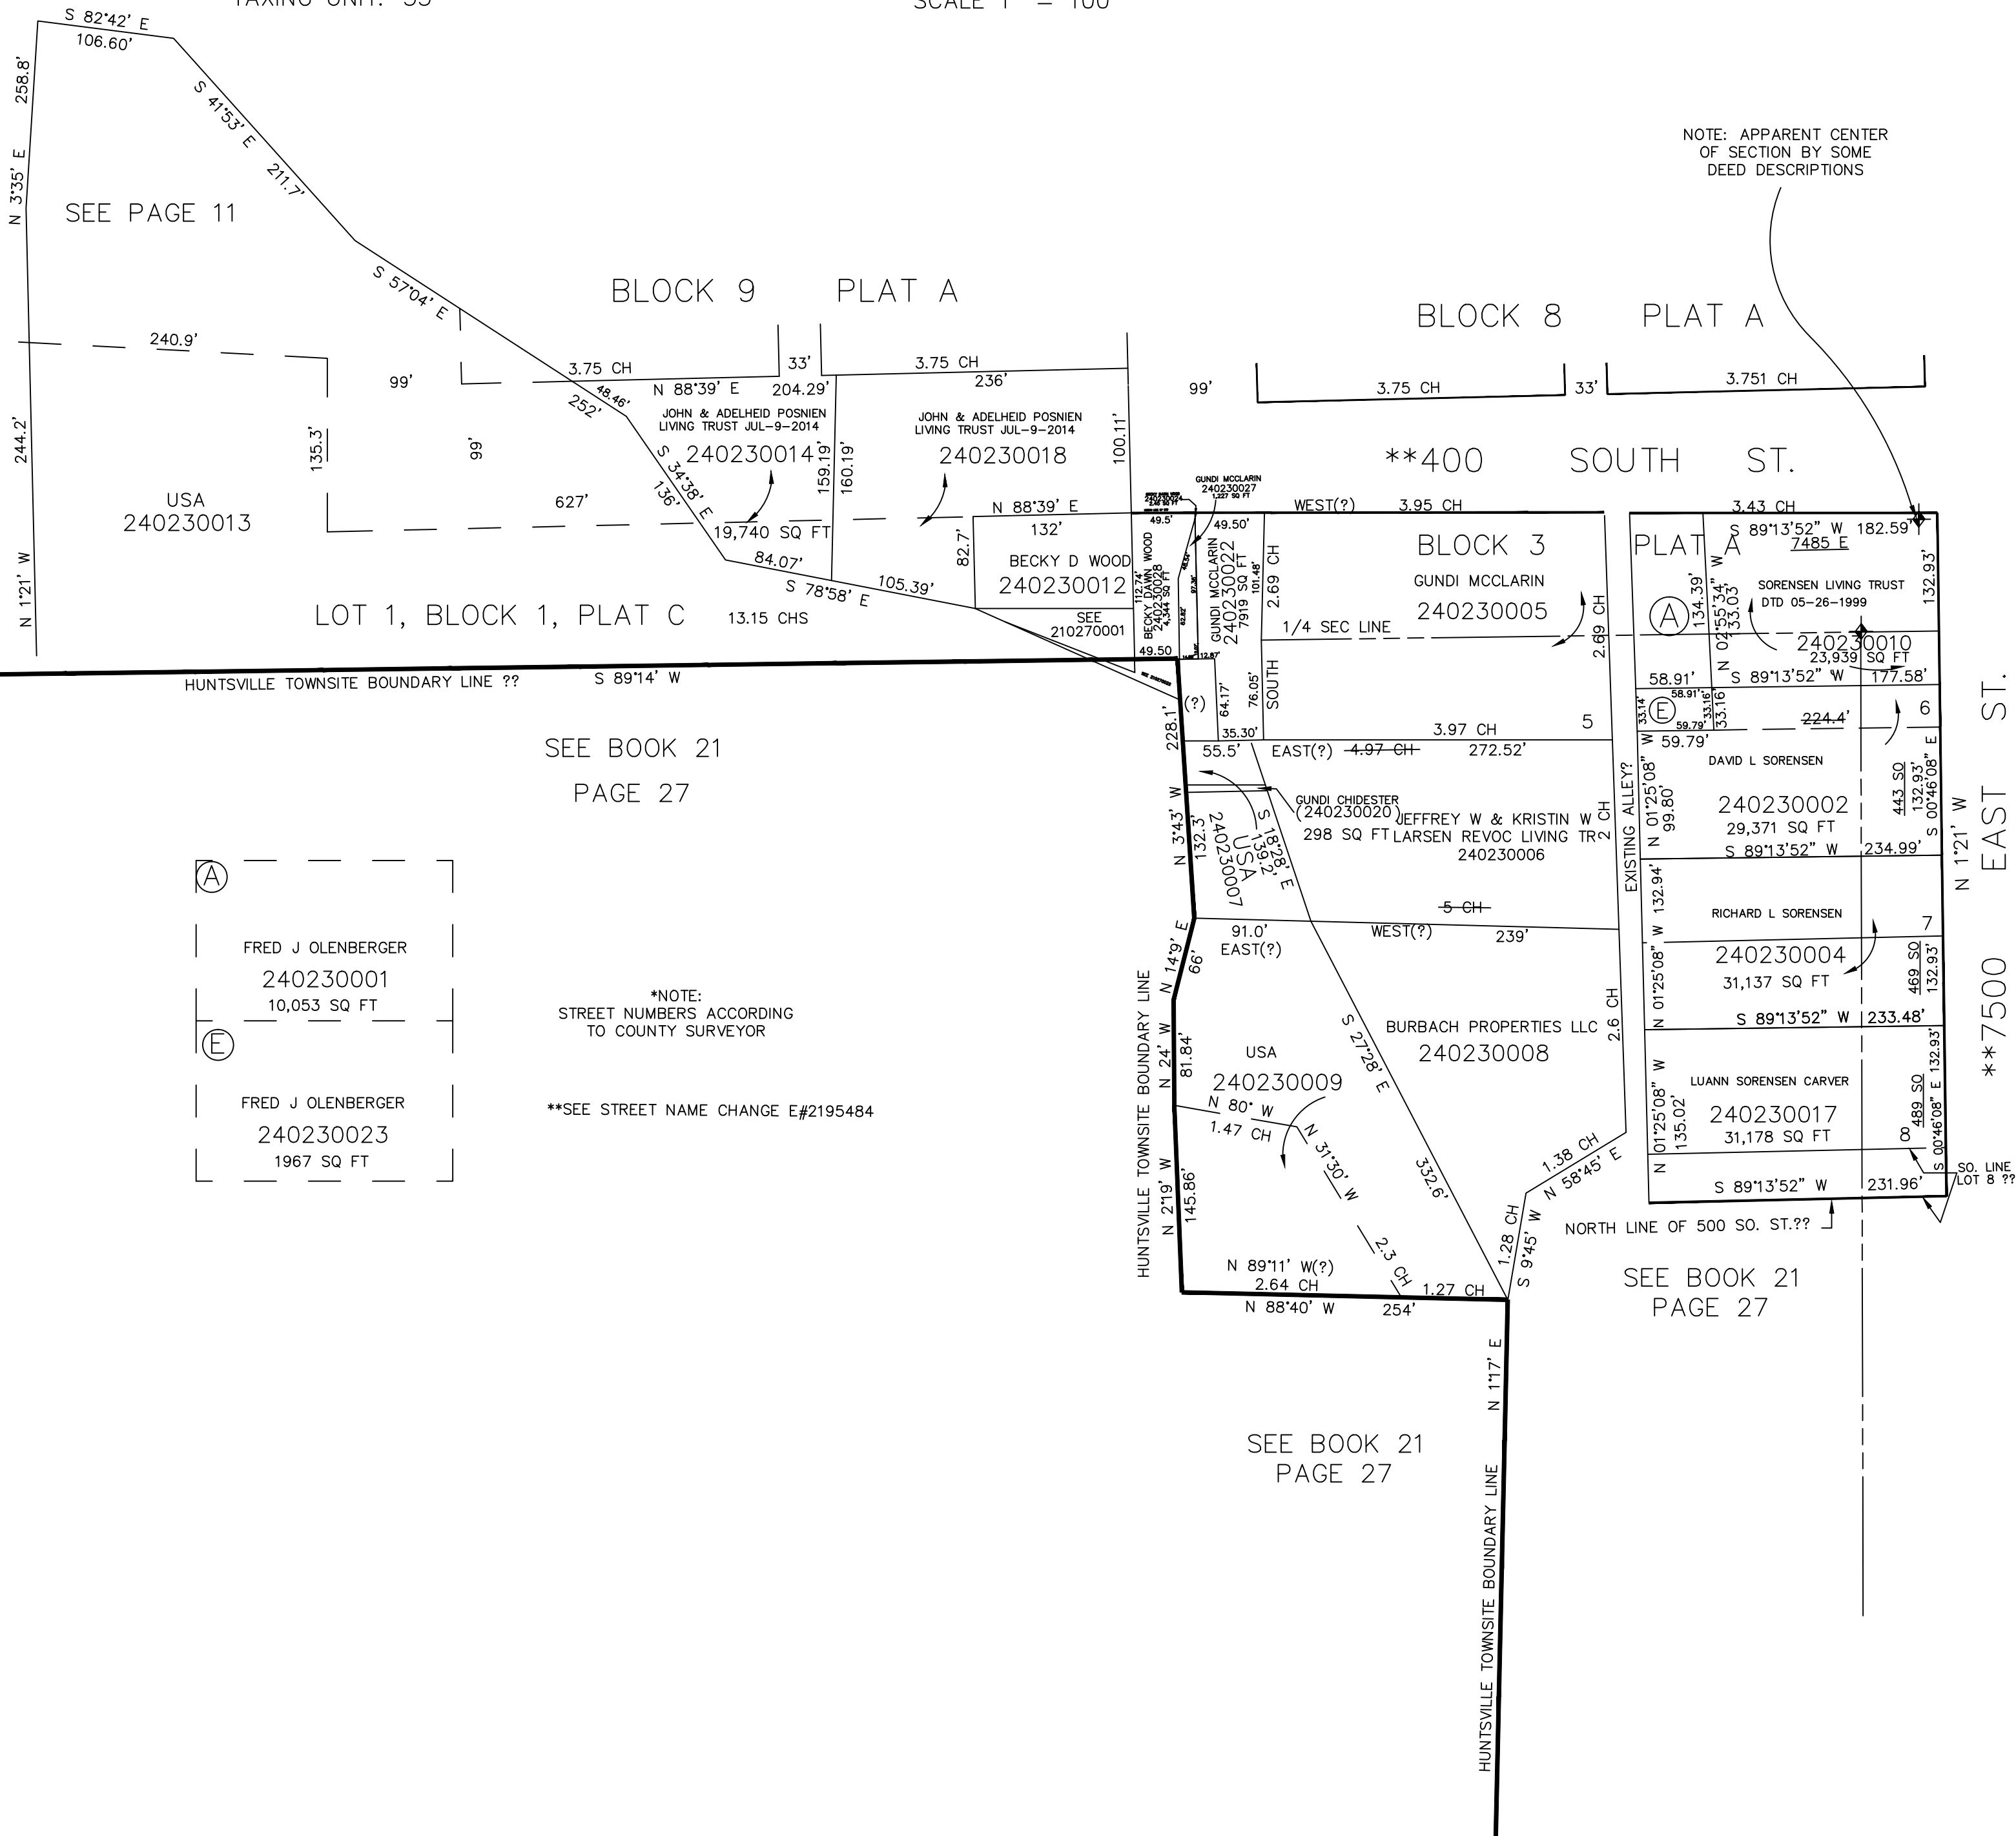

| | |
|-----|--|
| (A) | FRED J OLENBERGER 240230001 10,053 SQ FT |
| (E) | FRED J OLENBERGER 240230023 1967 SQ FT |

*NOTE:
 STREET NUMBERS ACCORDING
 TO COUNTY SURVEYOR

**SEE STREET NAME CHANGE E#2195484