


PART OF THE S 1/2
SECTION 18, T.6N., R.2E., S.L.B. & M.
& LOT 1, BLOCK 1, PLAT C & LOTS 5, 6, 7 & 8 BLK. 3, PLAT A

IN HUNTSVILLE TOWNSITE

SCALE 1" = 100'

TAXING UNIT: 35

NOTE: APPARENT CENTER
OF SECTION BY SOME
DEED DESCRIPTIONS

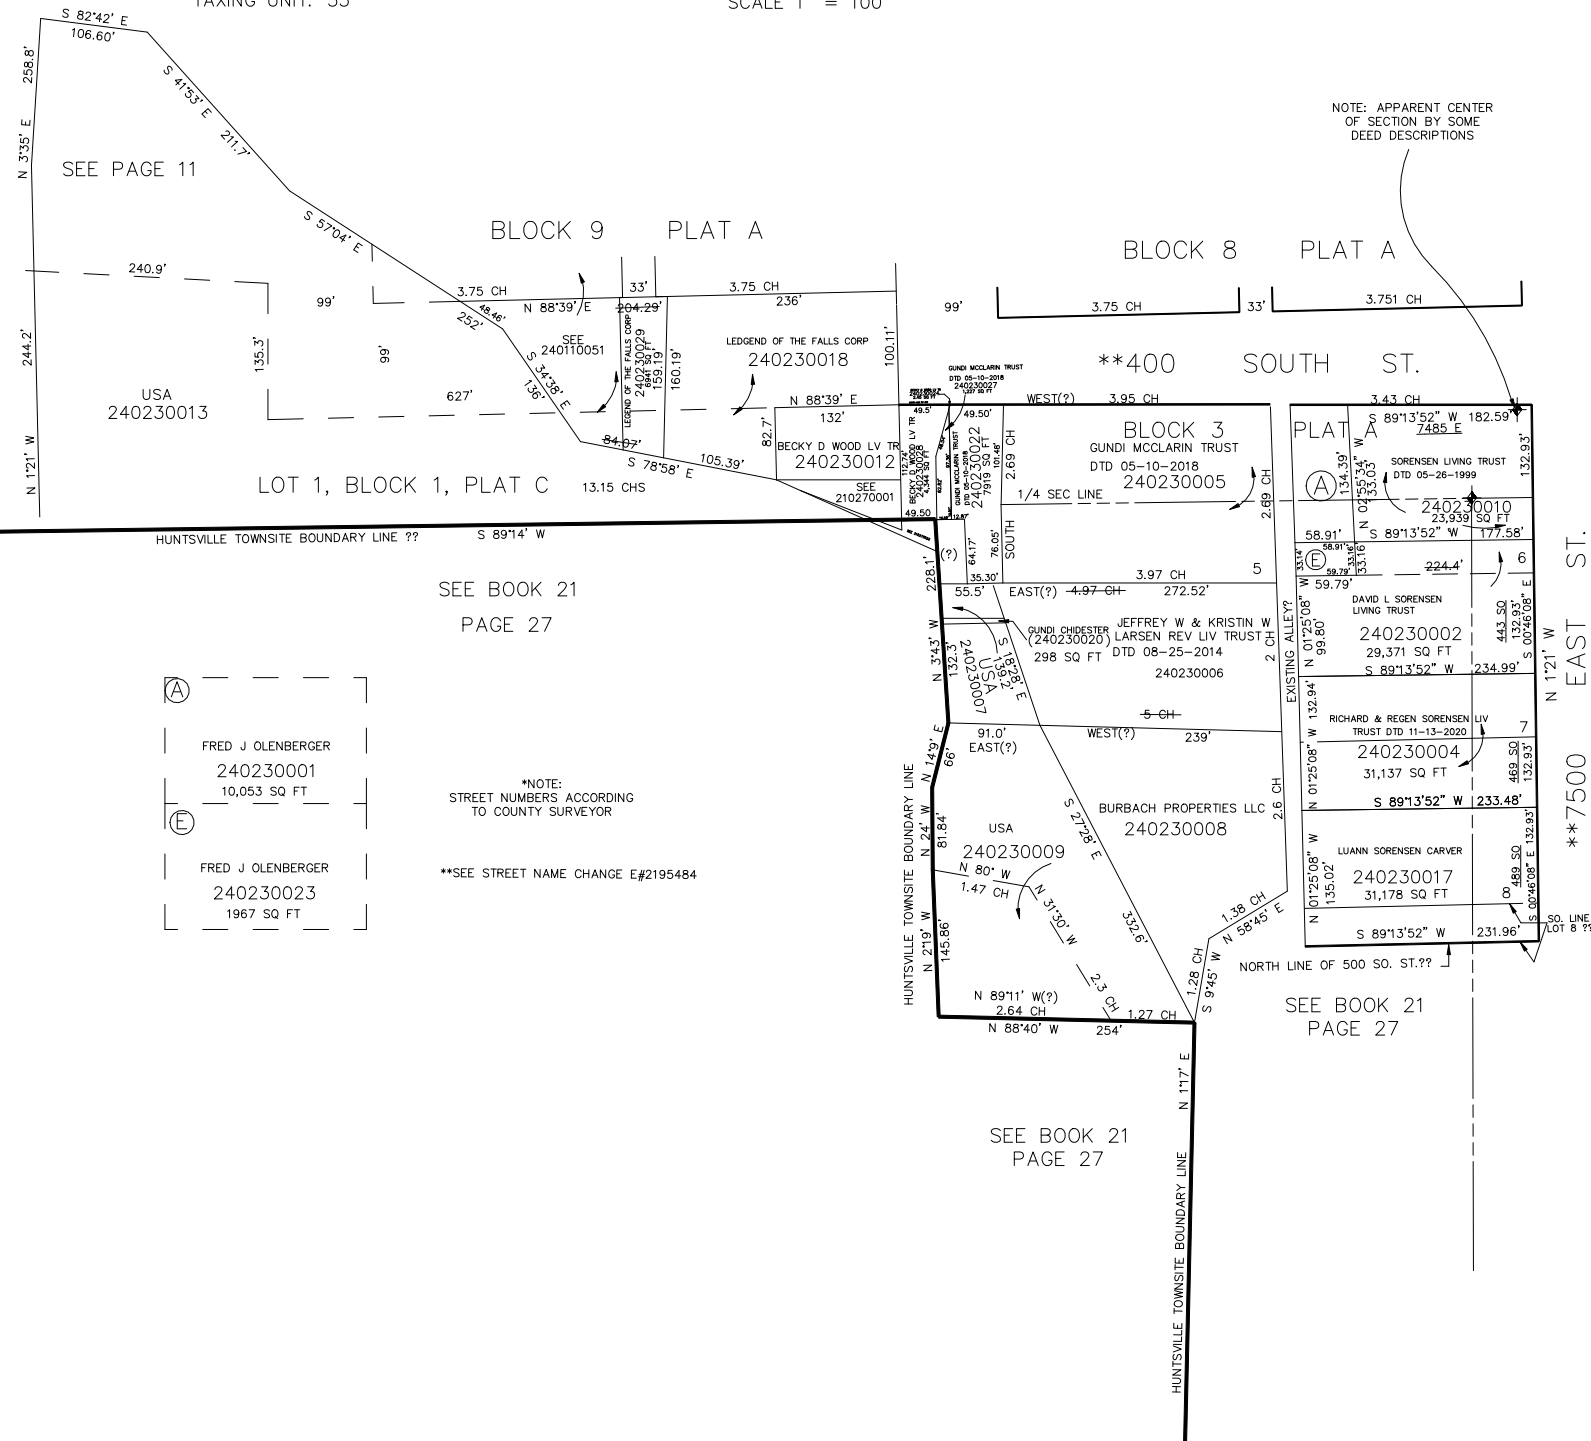

(A)	
FRED J OLENBERGER	
240230001	
10,053 SQ FT	
(E)	
FRED J OLENBERGER	
240230023	
1967 SQ FT	

*NOTE:
STREET NUMBERS ACCORDING
TO COUNTY SURVEYOR

**SEE STREET NAME CHANGE E#2195484

SEE BOOK 21
PAGE 27

SEE BOOK 21
PAGE 27

FOR TAX PURPOSES ONLY

L.D.F. 6-92