

PART OF SECTIONS 32 & 33, T.7N., R.2W., S.L.B. & M.

PLAIN CITY

TAXING UNIT: 19, 21

KEY MAP OF PLATS A & B

PREFIX: 24-024

SCALE 1"=400'

SEE BK. 19, P. 25

SEE BK. 19, P. 24

PLAIN CITY CEMETERY DISTRICT
BONA VISTA WATER IMPROVEMENT DISTRICT

SEE BK. 19, P. 27


SEC. 29 SEC. 28

SEC. 32 SEC. 33

SEE BOOK
19
PAGE 31

SEE BOOK
19
PAGE 32-1

SEE BOOK
19
PAGE 32

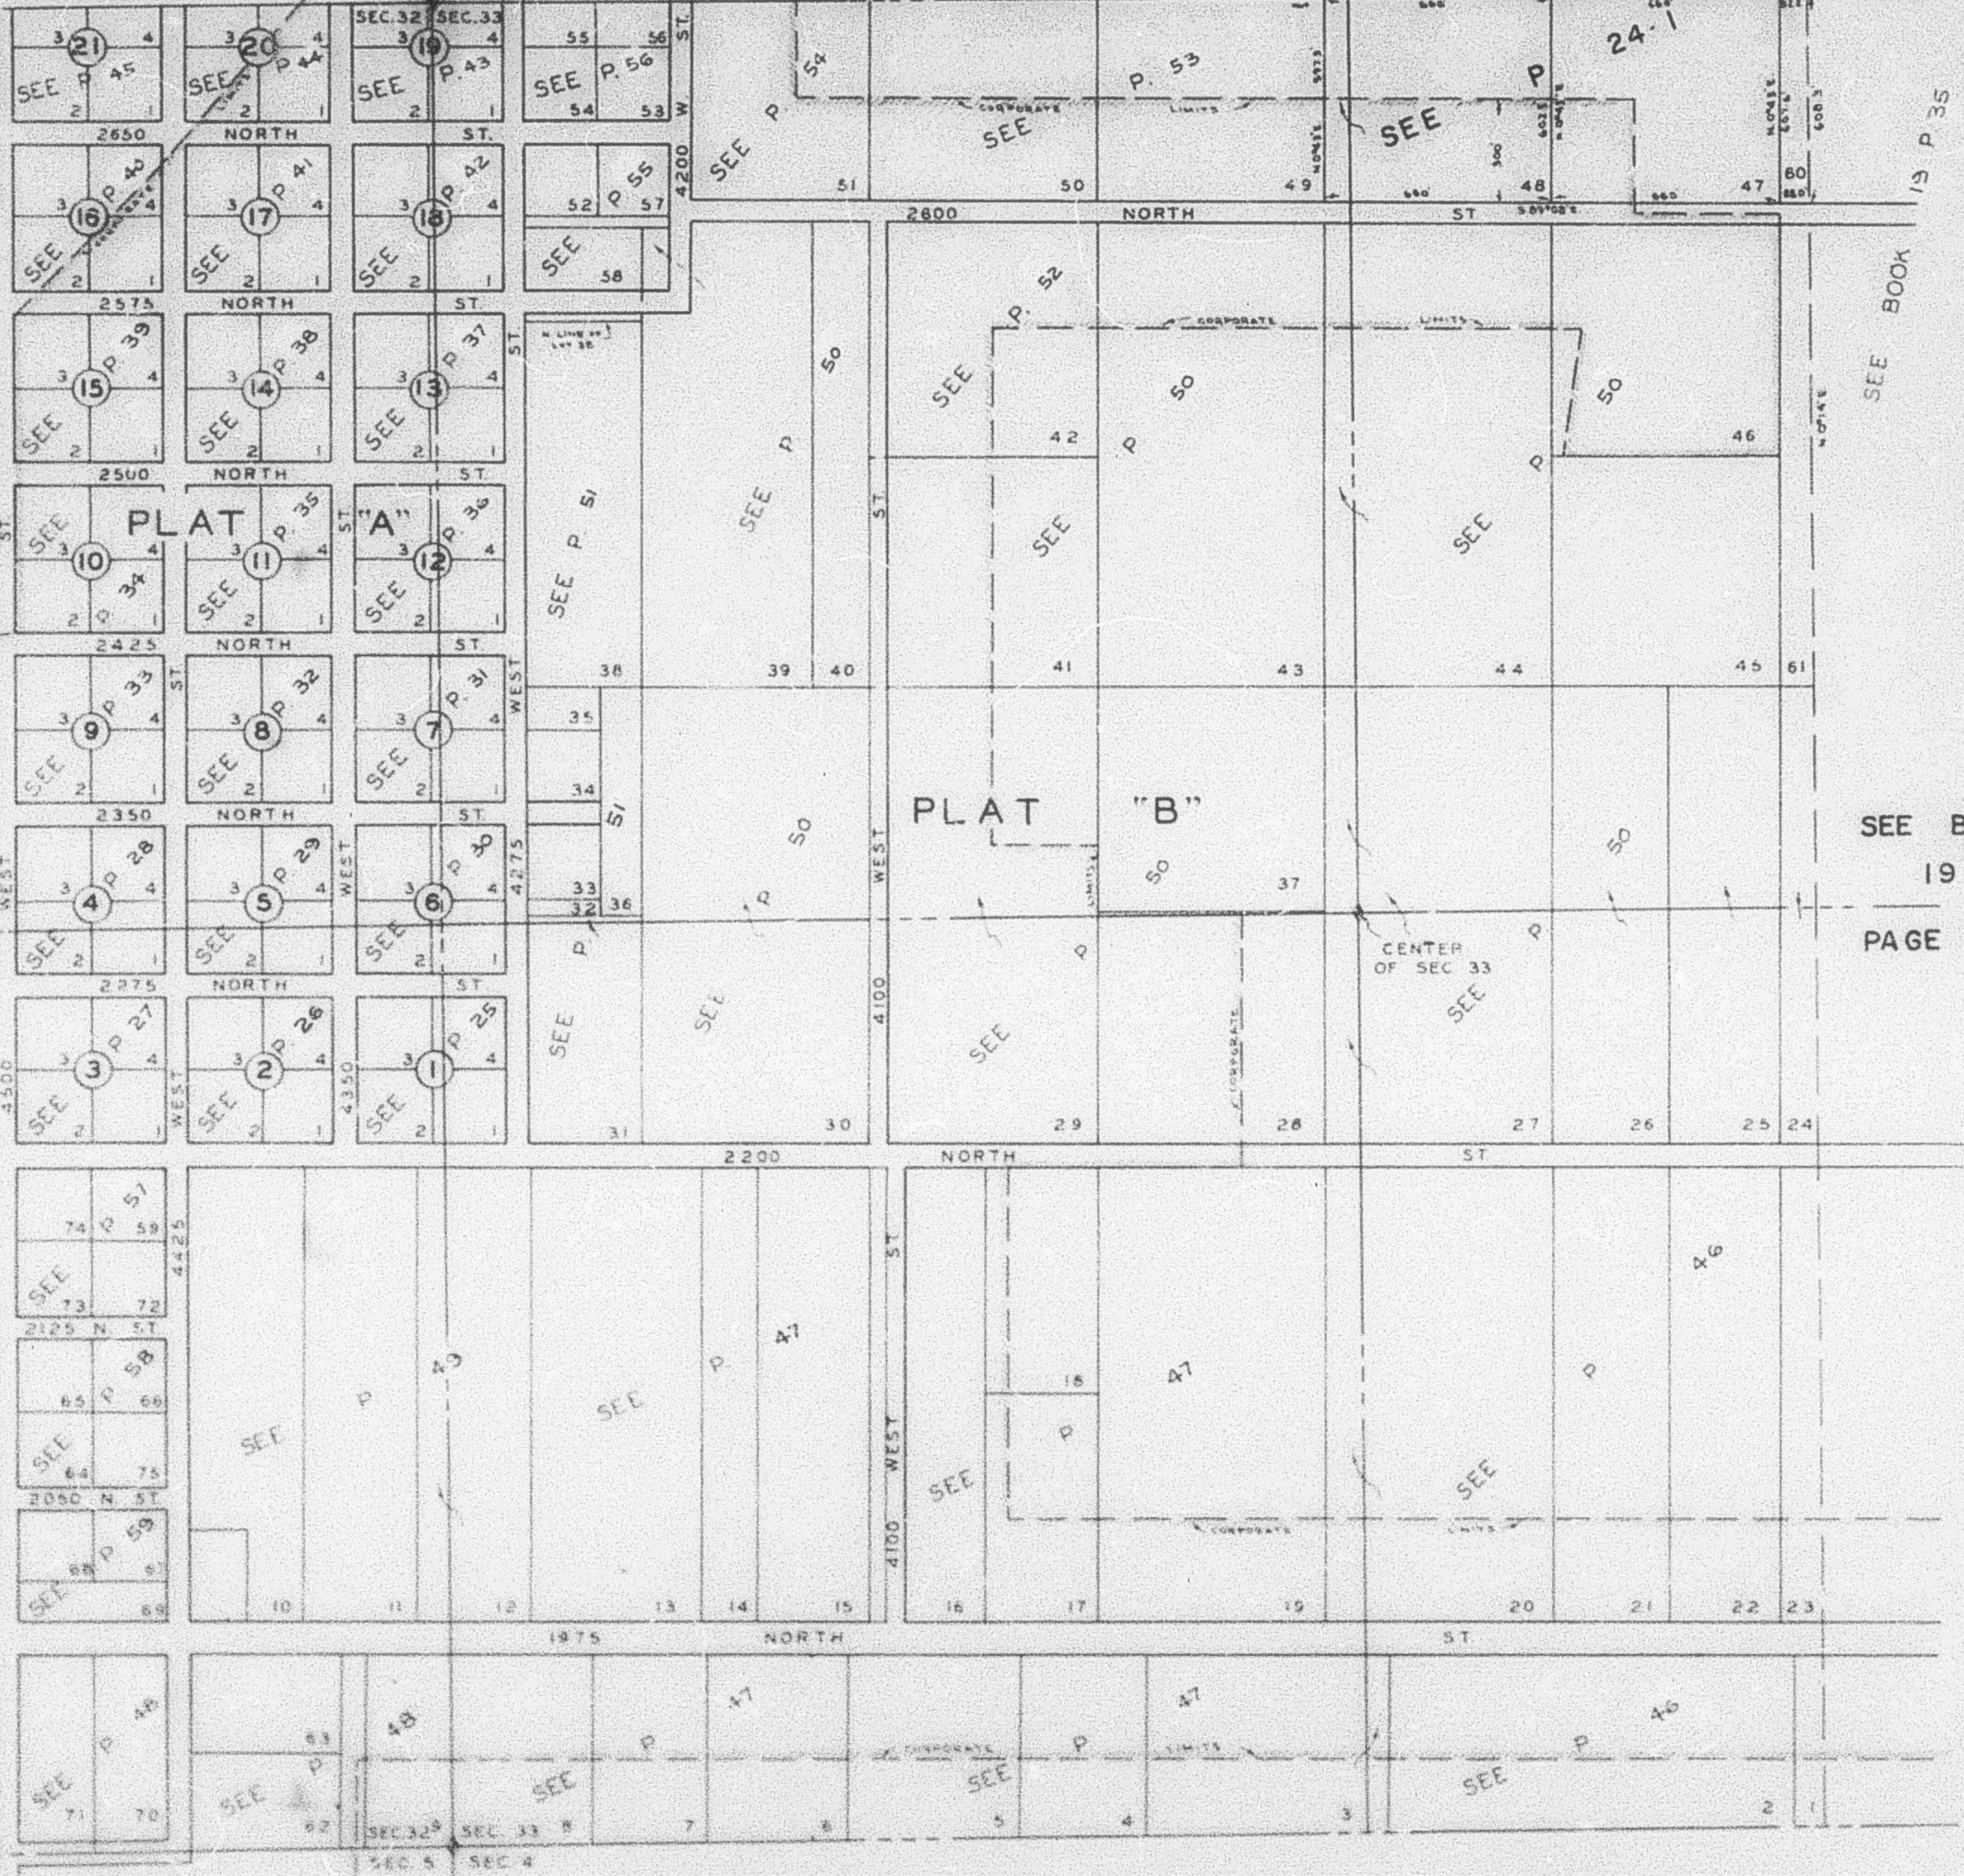

SEE BOOK 15
PAGE 15

SEE BOOK 15, PAGE 13

NOTE: SEE ORIGINAL PLAT IN BOOK 19, PAGE 80 FOR COMPLETE DATA.