

PART OF SECTIONS 32 & 33, T.7N., R.2W., S.L.B. & M.

24

PLAIN CITY

TAXING UNIT 19, 21

KEY MAP OF PLATS A & B

PREFIX: 24-024

SEE BK. 19, P. 27


SCALE 1" = 400'
SEE BK. 19, P. 25

PLAIN CITY CEMETERY DISTRICT
BONA VISTA WATER IMPROVEMENT DISTRICT
SEE BK. 19, P. 24

SEE BOOK
19
PAGE 31

SEE BOOK
19
PAGE 32-1

SEE BOOK
19
PAGE 32

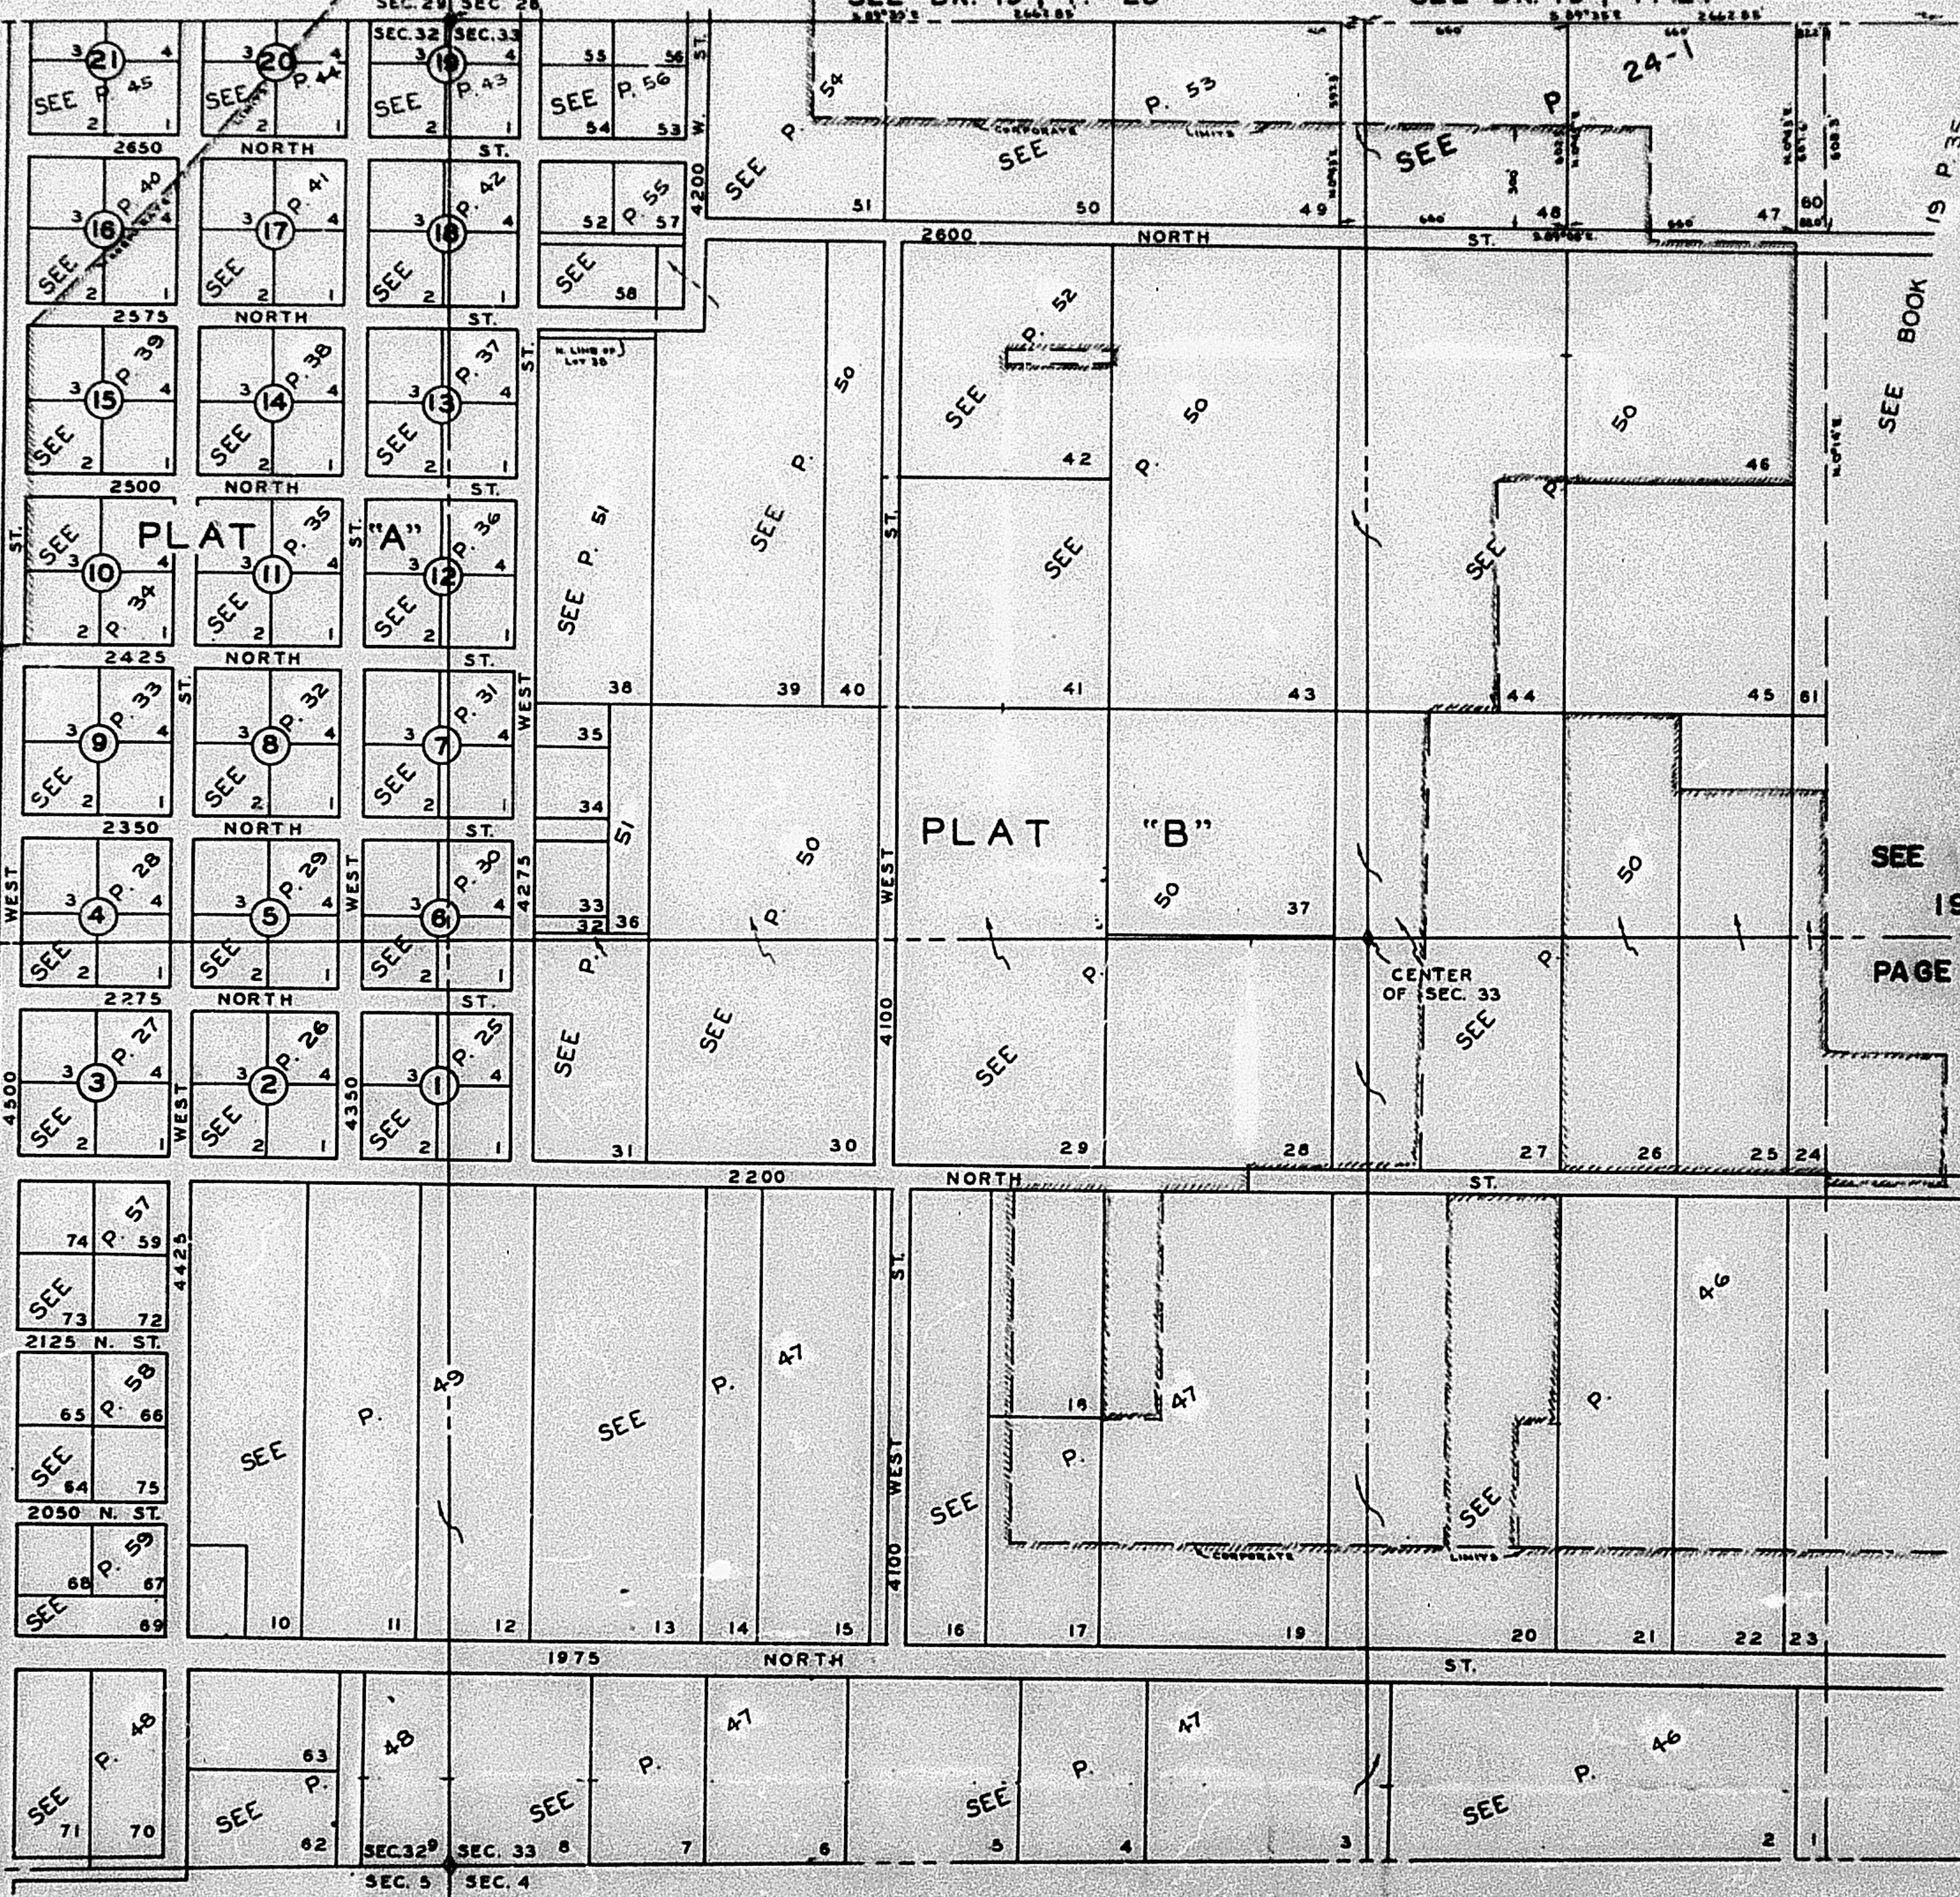

SEE BOOK
19
PAGE 35

SEE BOOK 15
PAGE 15

SEE BOOK 15, PAGE 13

NOTE: SEE ORIGINAL PLAT IN BOOK 5,
PAGE 80 FOR COMPLETE DATA.