

PART OF N.E. 1/4 SEC. 32 & OF N.W. 1/4 SEC. 33, T.7N., R.2W., S.L.B & M.

31

TAXING UNIT 21

PLAIN CITY BLOCK 7 PLAT A

SCALE 1" = 50'

PREFIX 24 - 031

NE COR. OF N.E. 1/4
OF SEC. 32

N.W. COR. OF N.W. 1/4
OF SEC. 33

SEE PAGE 36

12

2425 NORTH

ST.

S. 89° 17' E.

428.0'


6.6'

ST.

N. 0° 27' 30" E.

4350 WEST

33' 33'

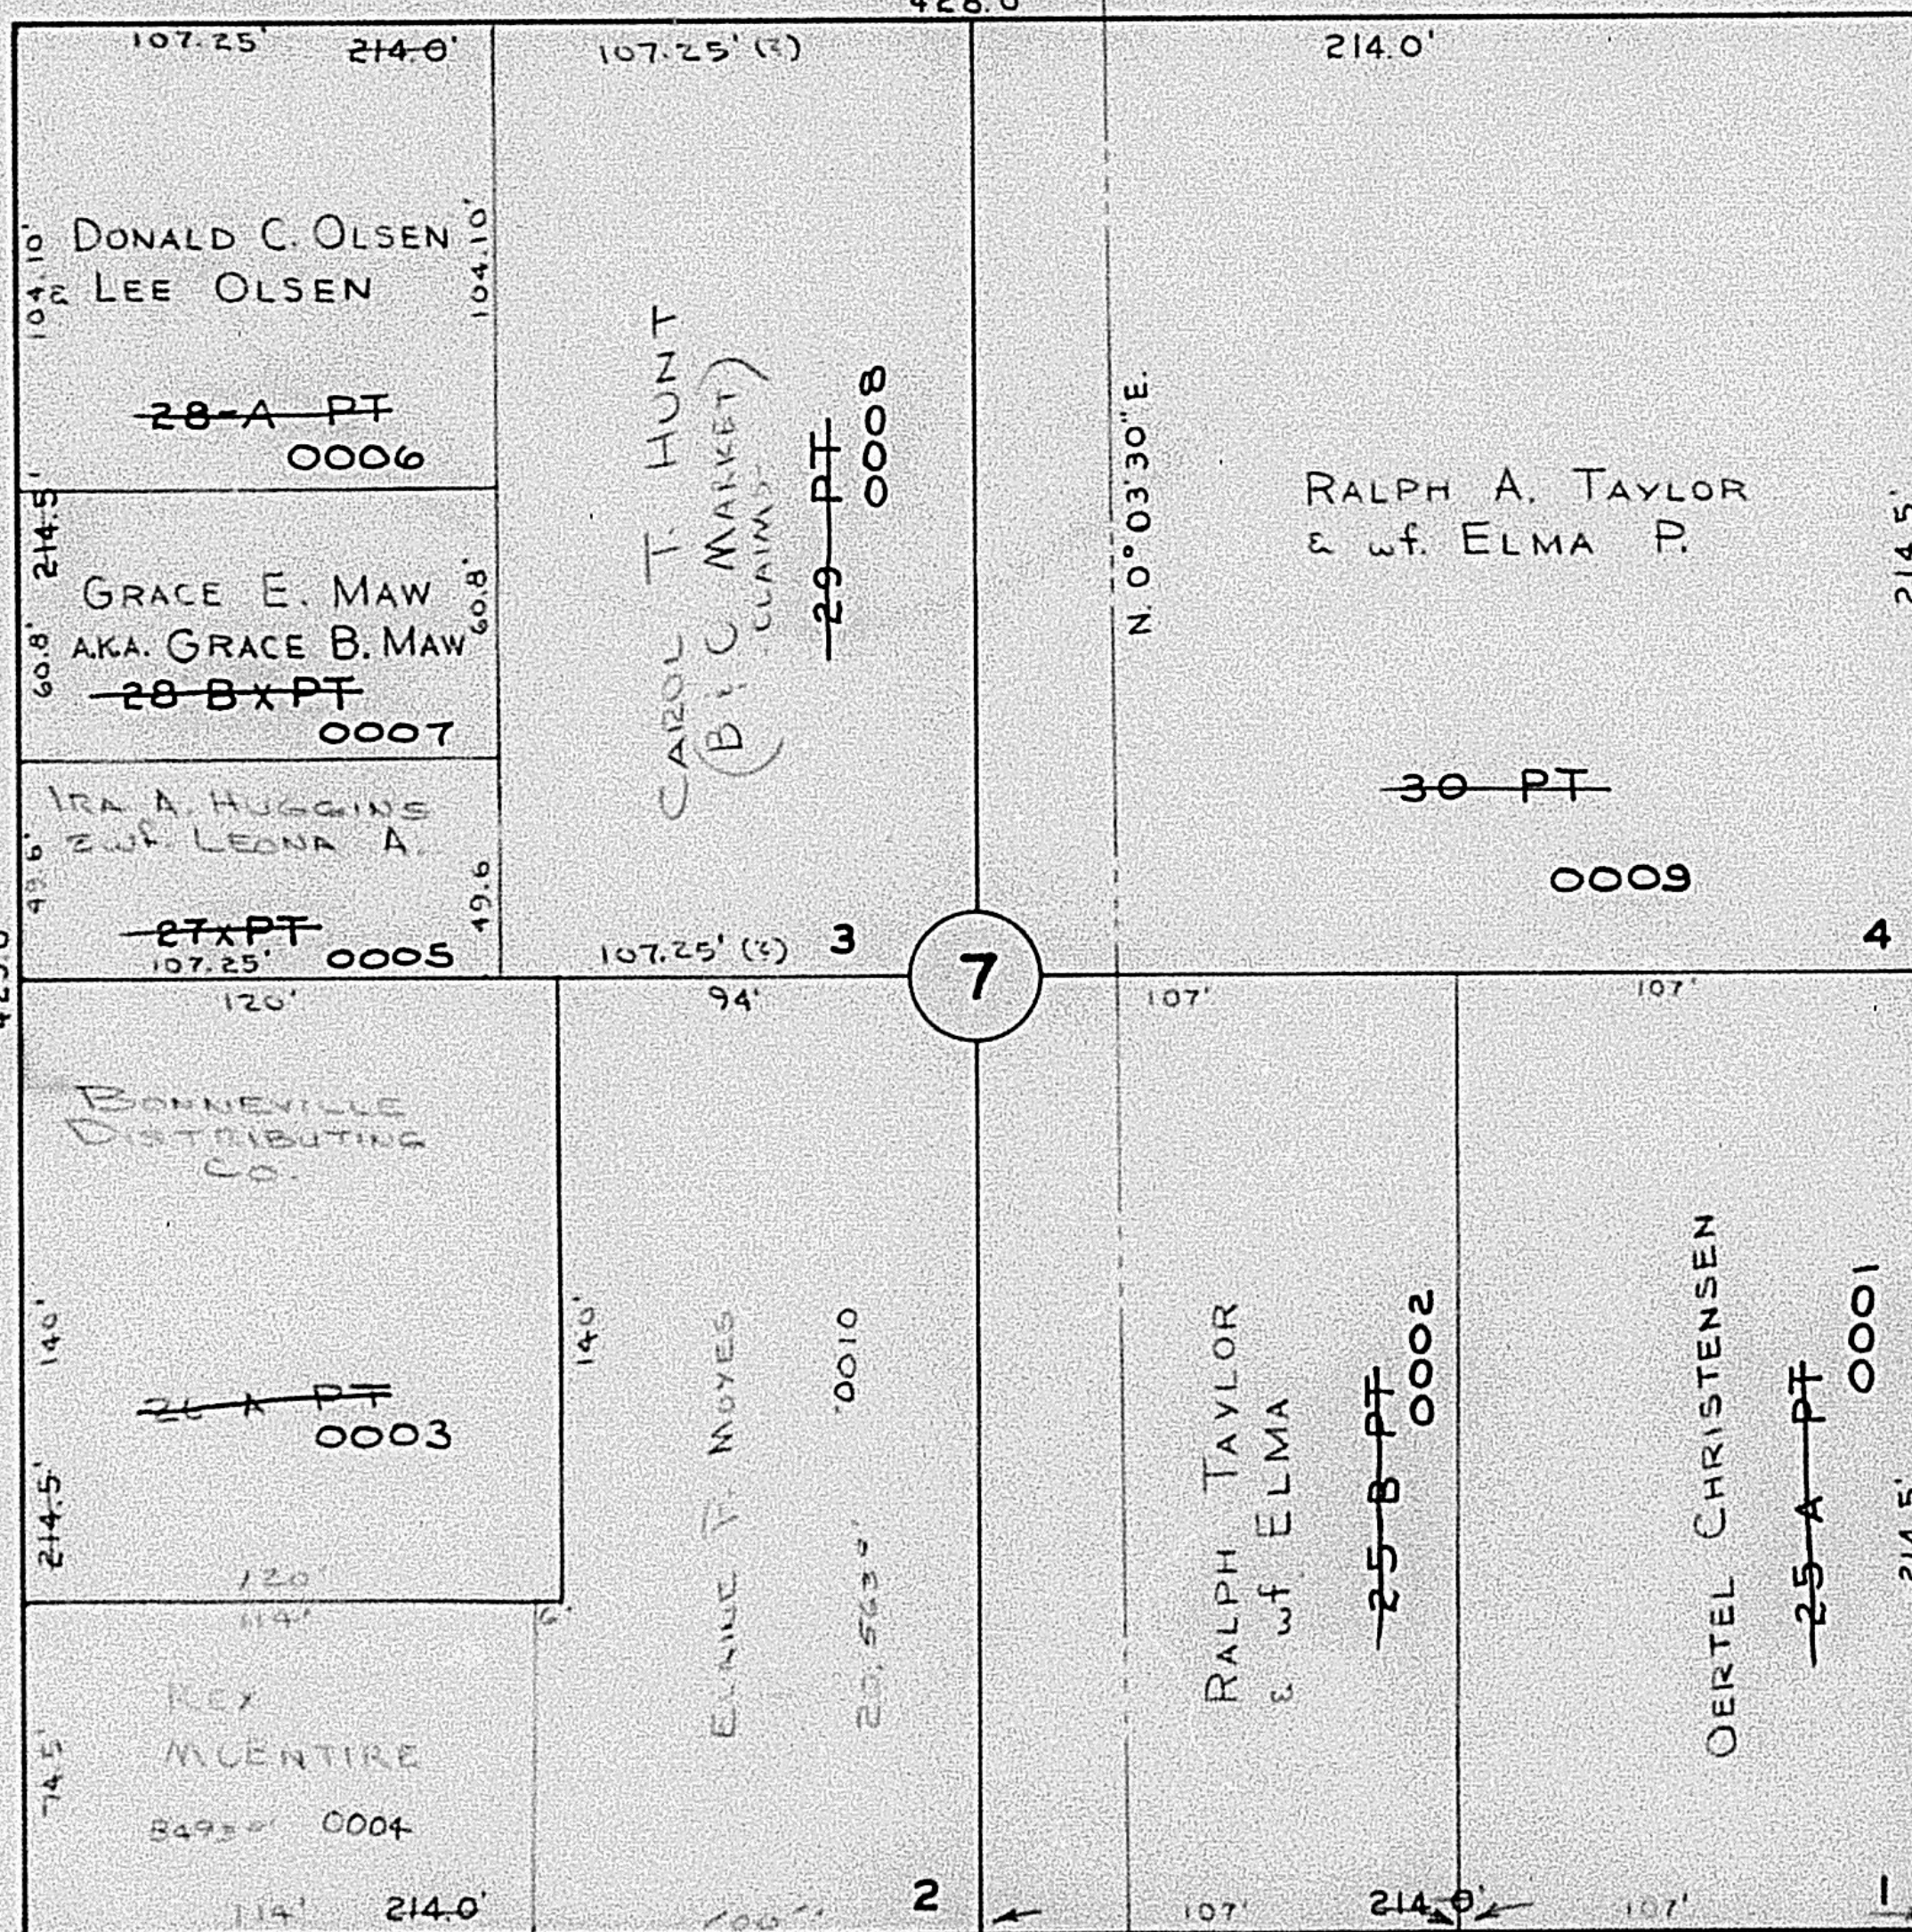

SEE PAGE 32

8

38

SEE PLAT B
PAGE 51

35

34

NOTE: DATA FROM
ORIGINAL PLAT
BOOK 5, PAGE 80

SEE PAGE 30

6

2350 NORTH

ST.

S. 89° 17' E.

428.0'

33' 33'

4275 WEST

33' 33'