

PART OF N.E. 1/4 SEC. 32, T. 7 N., R. 2 W., S.L.B.&M.

PLAIN CITY
BLOCK 12 PLAT A

TAXING UNIT: 21

PREFIX: 24-036

SCALE 1" = 50'

N.E. COR. OF NE 1/4
OF SEC. 32

N.W. COR. OF NW 1/4
OF SEC. 33

13

SEE P. 37

2 500 NORTH

ST.

S. 89° 17' E

428.0'


ST.

4 350 WEST

N 0° 27' 30" E

11

SEE P. 35

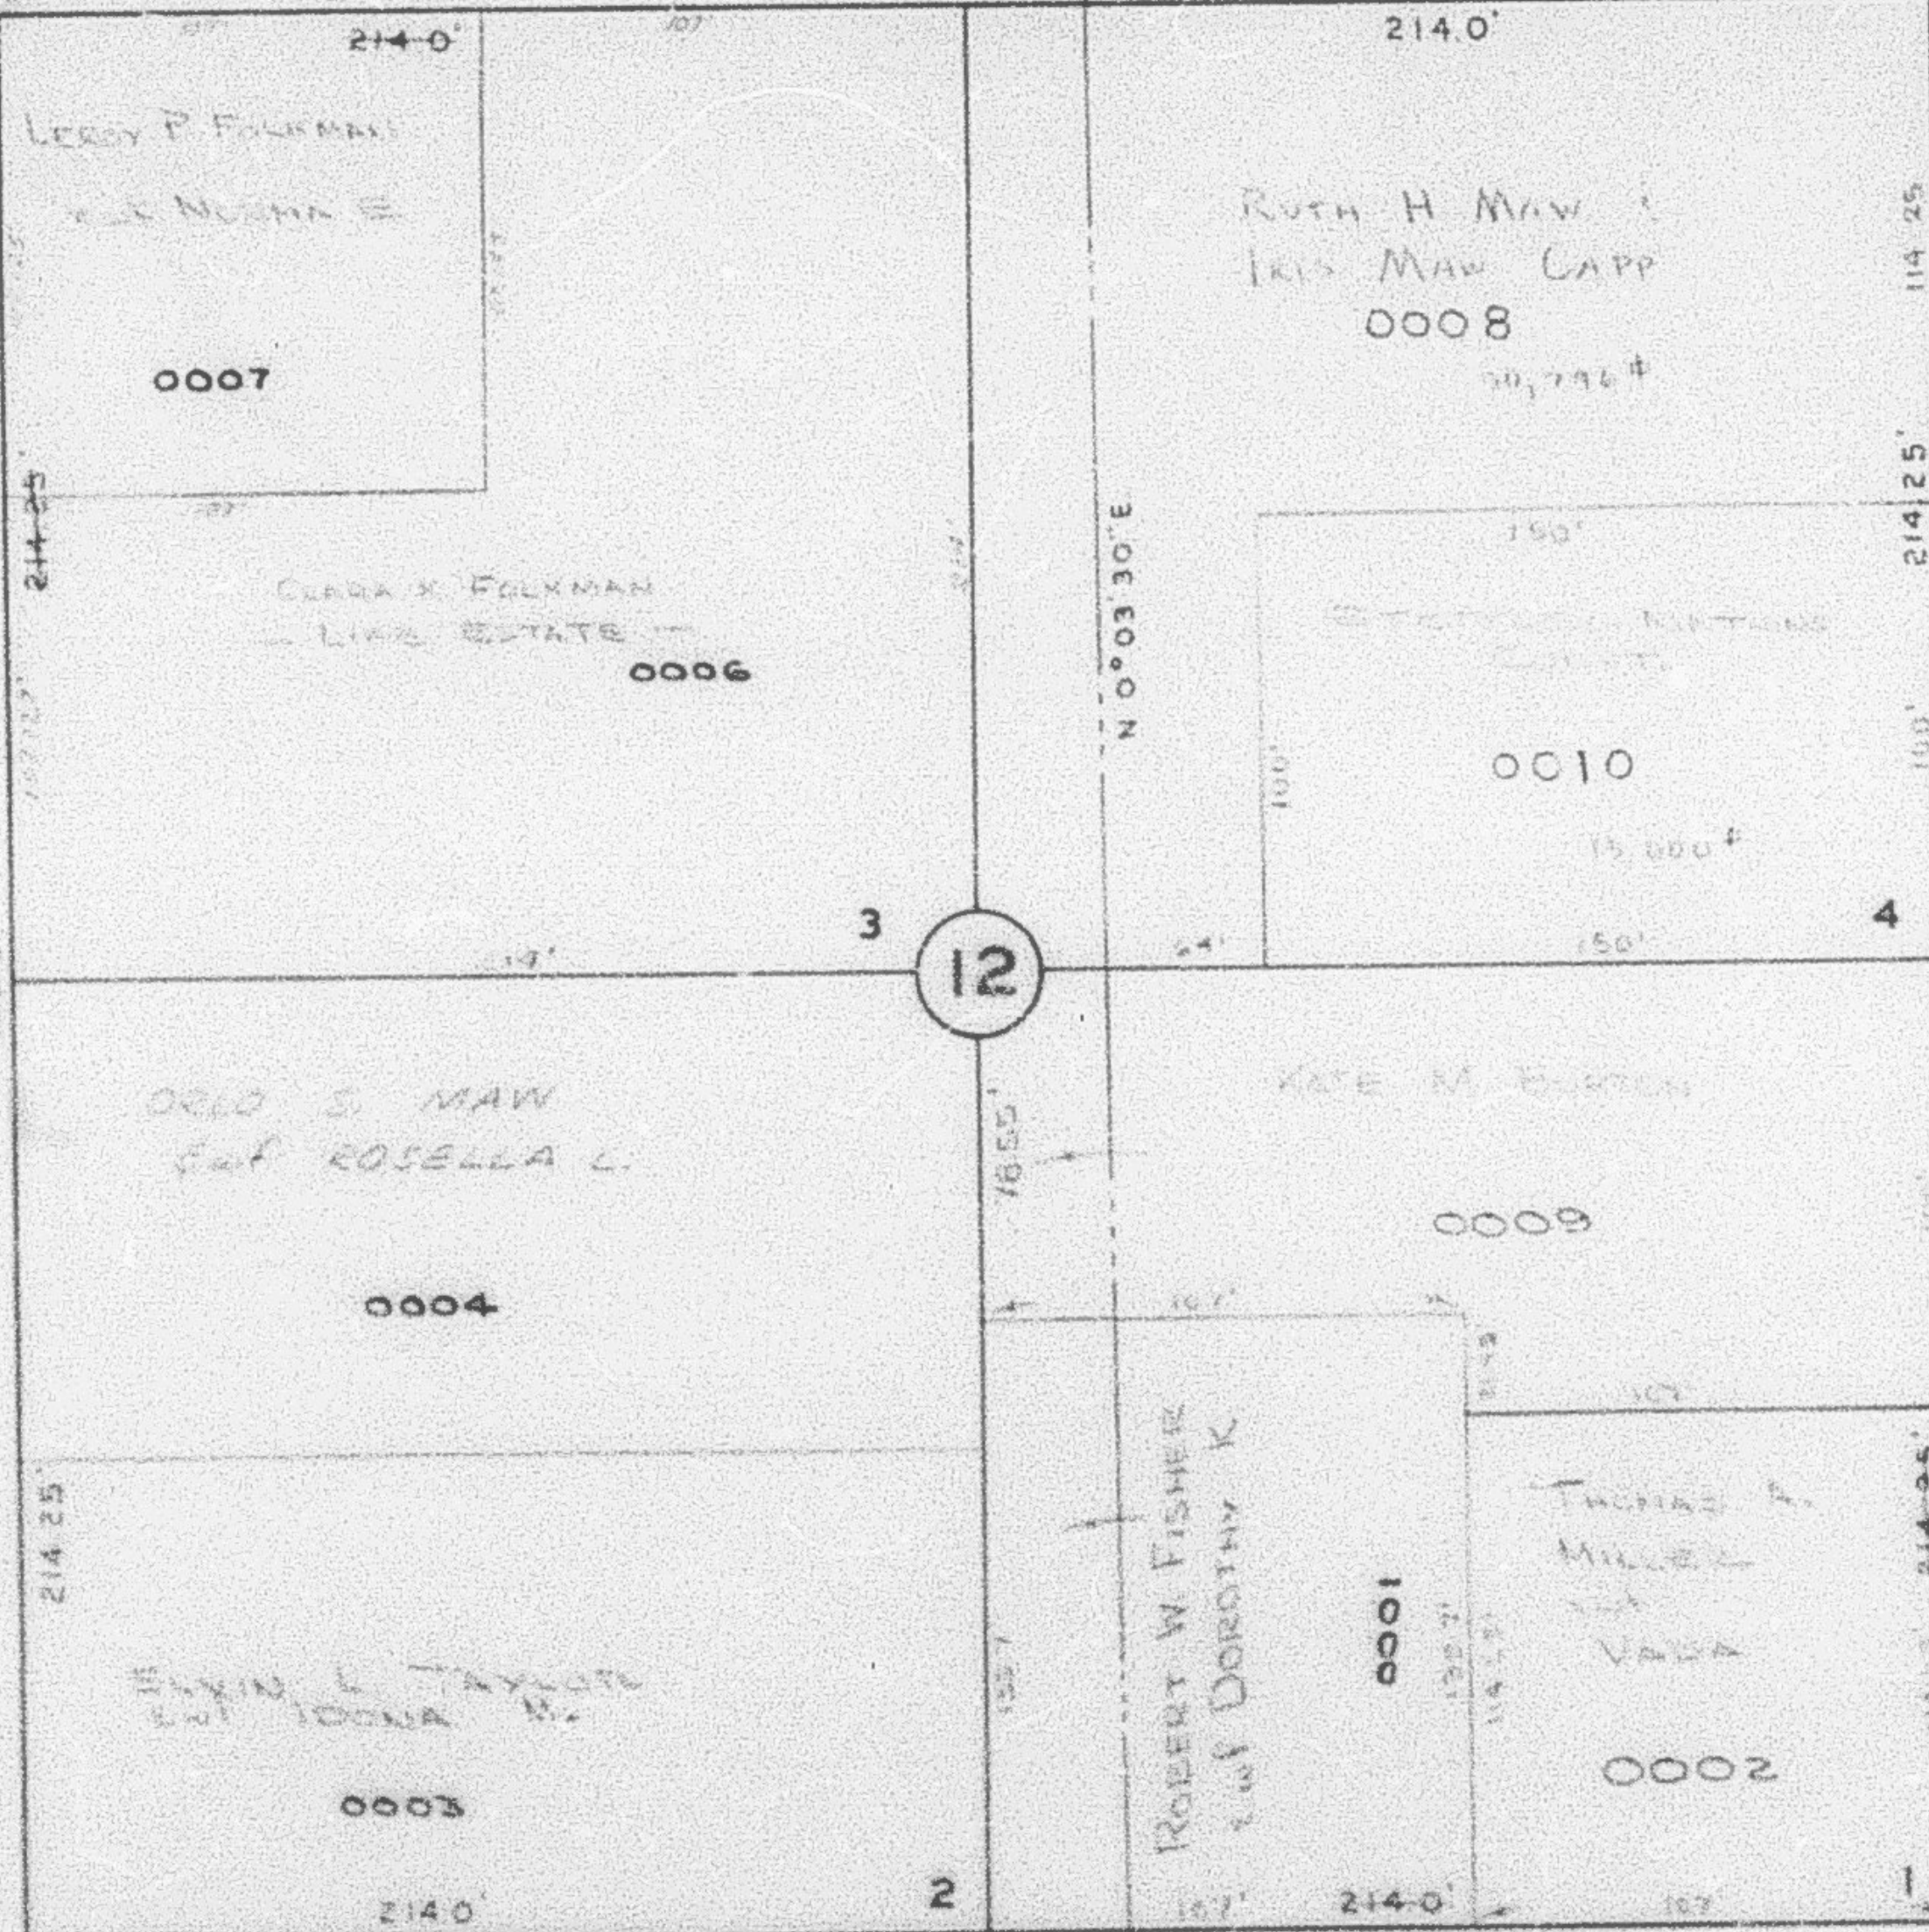

ST.

4 275 WEST

N 0° 27' 30" E

SEE PLAT B
PAGE 51

NOTE: DATA FROM
ORIGINAL PLAT
BOOK 5, PAGE 80

2 425 NORTH

ST.

S. 89° 17' E

7

SEE P. 31