

PART OF S. 1/2 OF SEC. 33, T.7N., R.2W., S.L.B. & M.

PLAIN CITY

LOTS 3 TO 8, & 13 TO 19, PLAT "B"

TAXING UNIT: 19, 21

SCALE 1" = 200'

A	LEONARDI SPECIAL TRUST 240470033 6,088 SQ FT TU 21	B	CRAIG L HANSEN & WF SUSAN D 240470061 33,950 SQ FT TU 21	C	TRACY DEHART & WF CANDIDA FAY 240470036 5,412 SQ FT TU 21	D	PLAIN CITY 240470063 2,706 SQ FT TU 21	E	CHARLES H LONG 240470045 20,328 SQ FT TU 21
---	---	---	---	---	--	---	---	---	--


SEE PAGE 50

2200

NORTH

ST.

SEE PAGE 49

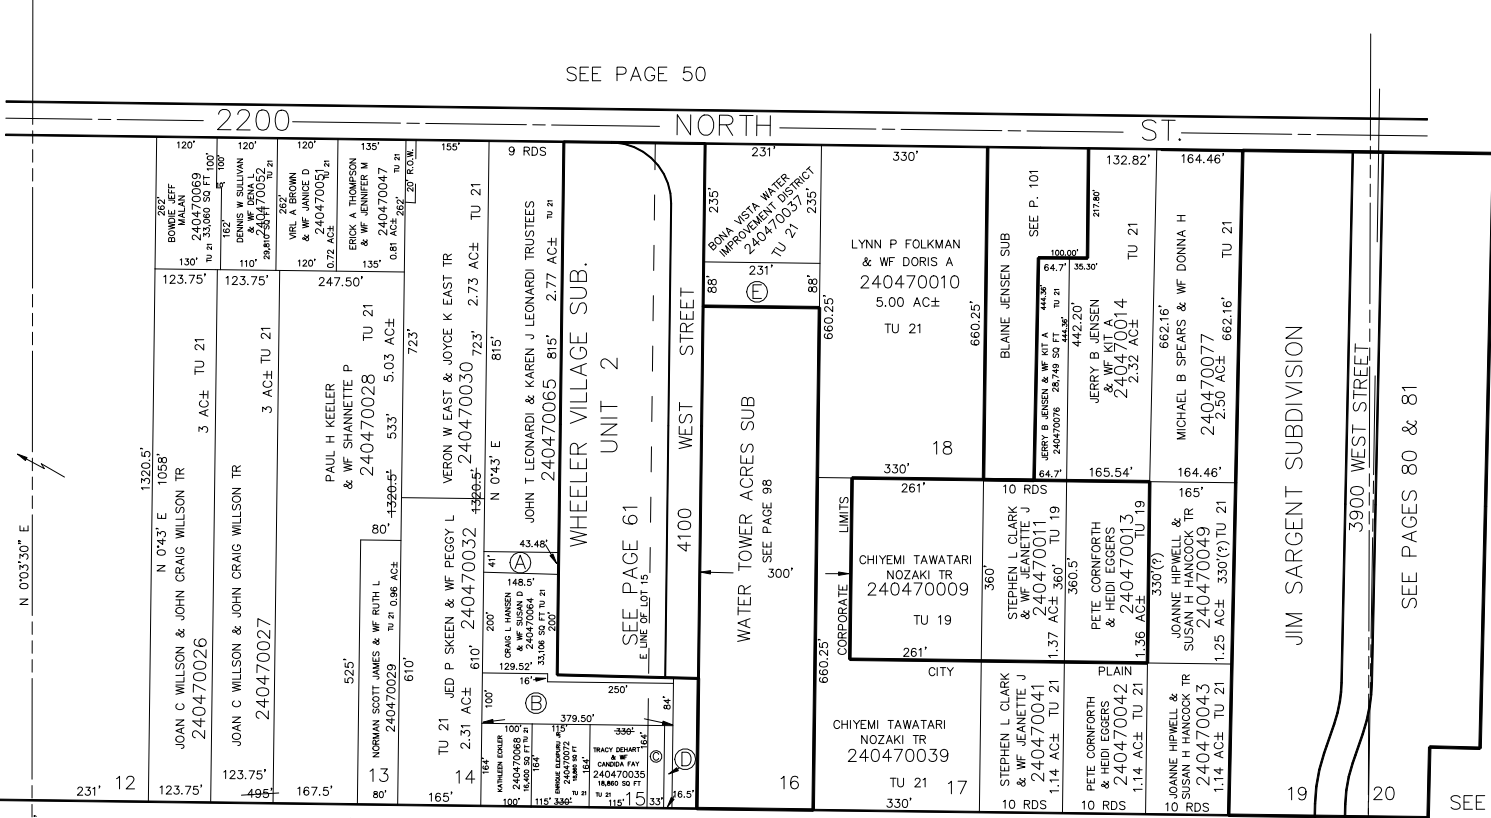

SEE PAGE 46

175


NORTH

ST.

SEE PAGE 48

CIRCLE H SUB PHASE 3

SEE P. 95

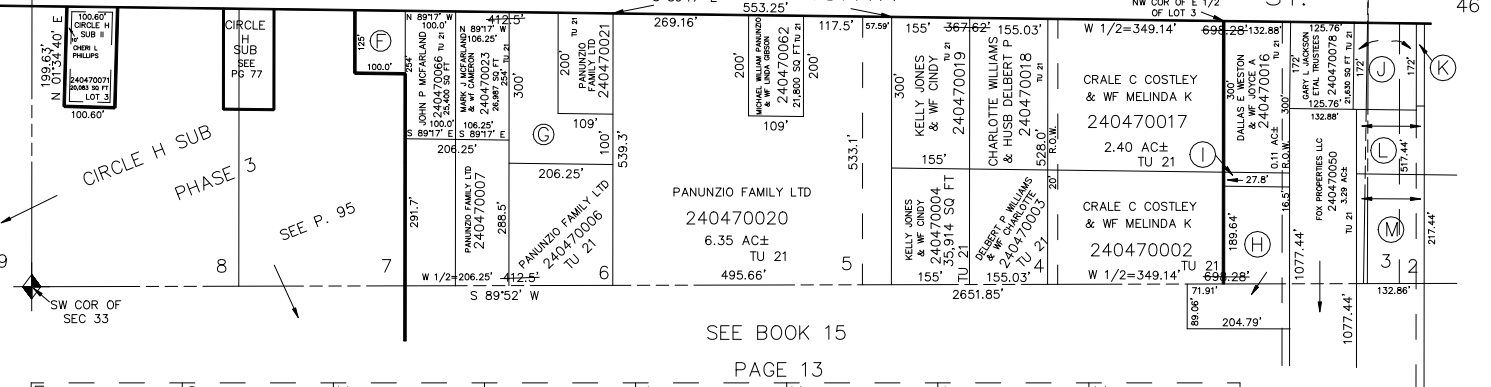

SEE BOOK 15

PAGE 13

F	JOSHUA O GRIMLEY & WF JACQUELYN K 240470056 12,500 SQ FT TU 21	G	PANUNZIO FAMILY LTD 240470022 TU 21	H	REX C WESTON 240470058 1.06 AC± TU 21	I	DALLAS E WESTON & WF JOYCE A 240470055 TU 21	J	JAMES A WADE & WF LARUE 240470057 TU 21	K	FOX PROPERTIES LLC 240470053 TU 21	L	FOX PROPERTIES LLC 240470046 0.91 AC± TU 21	M	FOX PROPERTIES LLC 240470001 0.66 AC± TU 21
---	---	---	---	---	--	---	--	---	---	---	--	---	--	---	--