

PART OF S. 1/2 OF SEC. 33, T.7N., R.2W., S.L.B. & M.

PLAIN CITY

LOTS 3 TO 8, & 13 TO 19, PLAT "B"

TAXING UNIT: 21, 434

SCALE 1" = 200'

A	LEONARDI SPECIAL TRUST 240470033 6,088 SQ FT TU 21	B	SUSAN D HANSEN 240470061 33,950 SQ FT TU 21	C	VON L WORDEN & W F LINDY N 240470036 5,412 SQ FT TU 21	D	PLAIN CITY 240470063 2,706 SQ FT TU 21	E	CHARLES H LONG 240470045 20,328 SQ FT TU 21
---	---	---	--	---	---	---	---	---	--


SEE PAGE 50

2200

NORTH

ST.

SEE PAGE 49

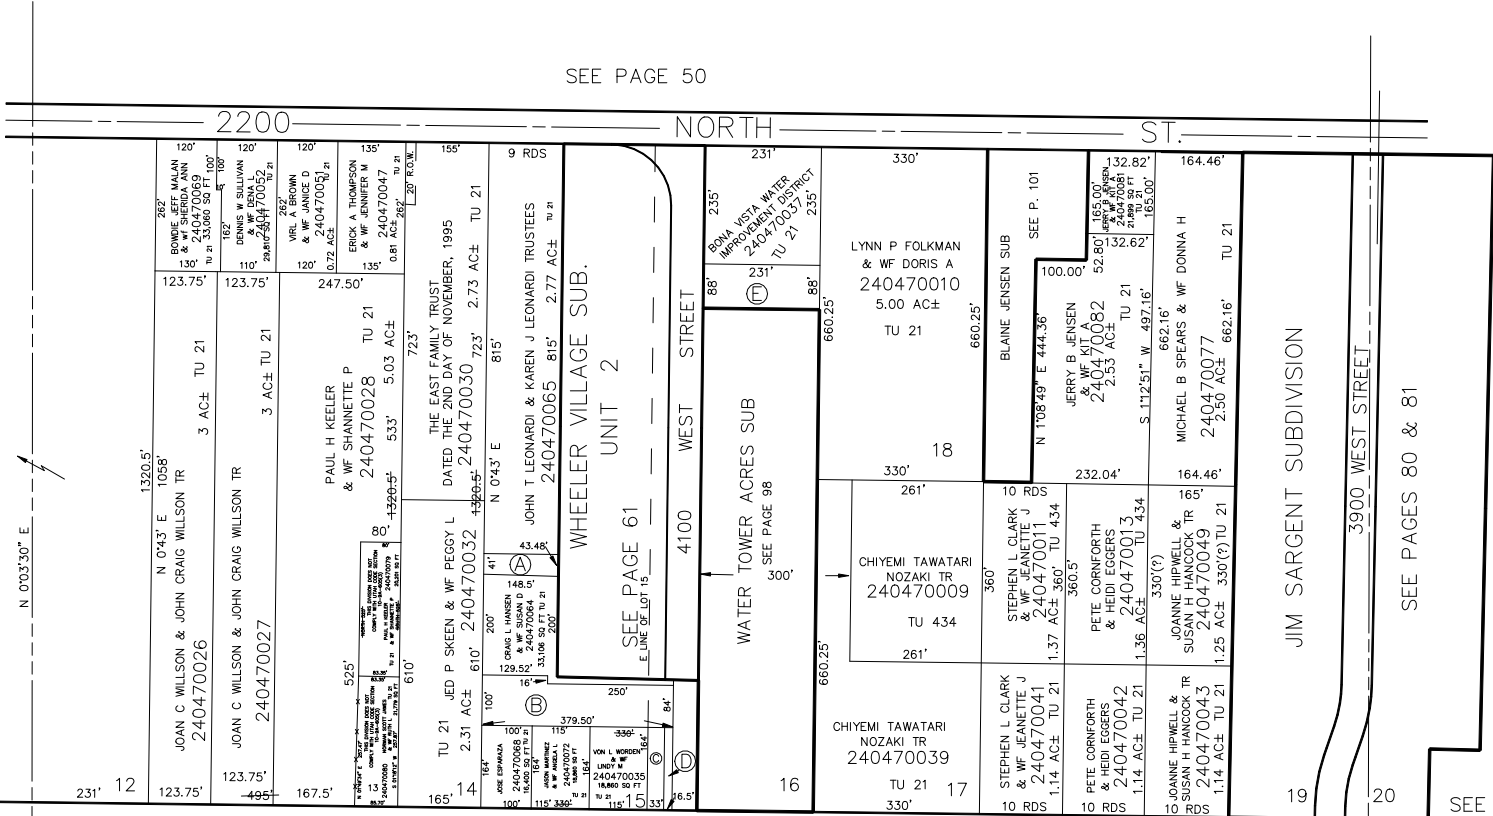

SEE PAGE 46

1975

NORTH

ST.

CIRCLE "H" SUB SEE PG 77

SEE PAGE 48

CIRCLE H SUB PHASE 3

SEE P. 95

SW COR OF SEC 33

24

SEE BOOK 15 PAGE 13

SEE P. 106 & 107

F	JOSHUA O GRIMLEY & W F JACQUELYN K 240470056 12,500 SQ FT TU 21	G	PANUNZIO FAMILY LTD 240470022 TU 21	H	REX C WESTON 240470058 1.06 AC± TU 21	I	DALLAS E WESTON & W F JOYCE A 240470055 TU 21	J	JAMES A WADE & W F LARUE 240470057 TU 21
---	--	---	---	---	--	---	---	---	--

L.D.F. 7-92