

PART OF S. 1/2 OF SEC. 33, T.7N., R.2W., S.L.B. & M.

PLAIN CITY

LOTS 3 TO 8, & 13 TO 19, PLAT "B"

TAXING UNIT: 21, 434

SCALE 1" = 200'

A	LEONARDI SPECIAL TRUST 240470033 6,088 SQ FT TU 21	C	VON L WORDEN & W LINDY N 240470036 5,412 SQ FT TU 21	D	PLAIN CITY 240470063 2,706 SQ FT TU 21	E	CHARLES H LONG 240470045 20,328 SQ FT TU 21
---	---	---	---	---	---	---	--


SEE PAGE 50

2200

NORTH

ST.

SEE PAGE 49

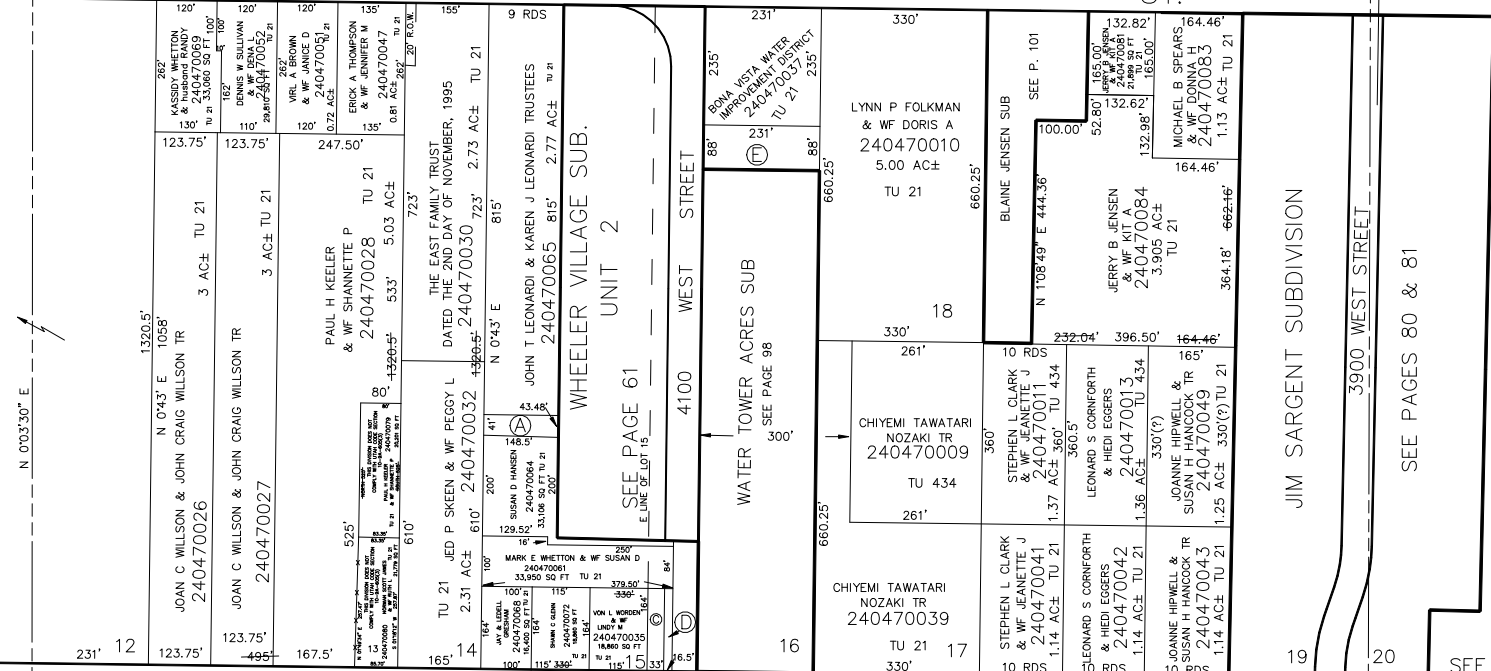

SEE PAGE 46

SEE PAGE 48

CIRCLE H SUB PHASE 3

SEE P. 95

SEE BOOK 15 PAGE 13

F	JOSHUA O GRIMLEY & Wf JACQUELYN K 240470056 12,500 SQ FT	G	PANUNZIO FAMILY LTD 240470022	H	REX C WESTON 240470058 1.06 AC± TU 21	I	DALLAS E WESTON & Wf JOYCE A 240470055	J	JAMES A WADE & Wf LARUE 240470057
---	--	---	----------------------------------	---	---	---	---	---	--------------------------------------