

PART OF S. 1/2 OF SEC. 33, T.7N., R.2W., S.L.B. & M.

PLAIN CITY


LOTS 3 TO 8, & 13 TO 19, PLAT "B"

TAXING UNIT: 21, 434

SCALE 1" = 200'

A	LEONARDI SPECIAL TRUST 240470033 6,088 SQ FT TU 21	C	VON L WORDEN & WF LINDY M 240470036 5,412 SQ FT TU 21	D	PLAIN CITY 240470063 2,706 SQ FT TU 21	E	CHARLES H LONG 240470045 20,328 SQ FT TU 21
---	---	---	--	---	---	---	--

SEE PAGE 50

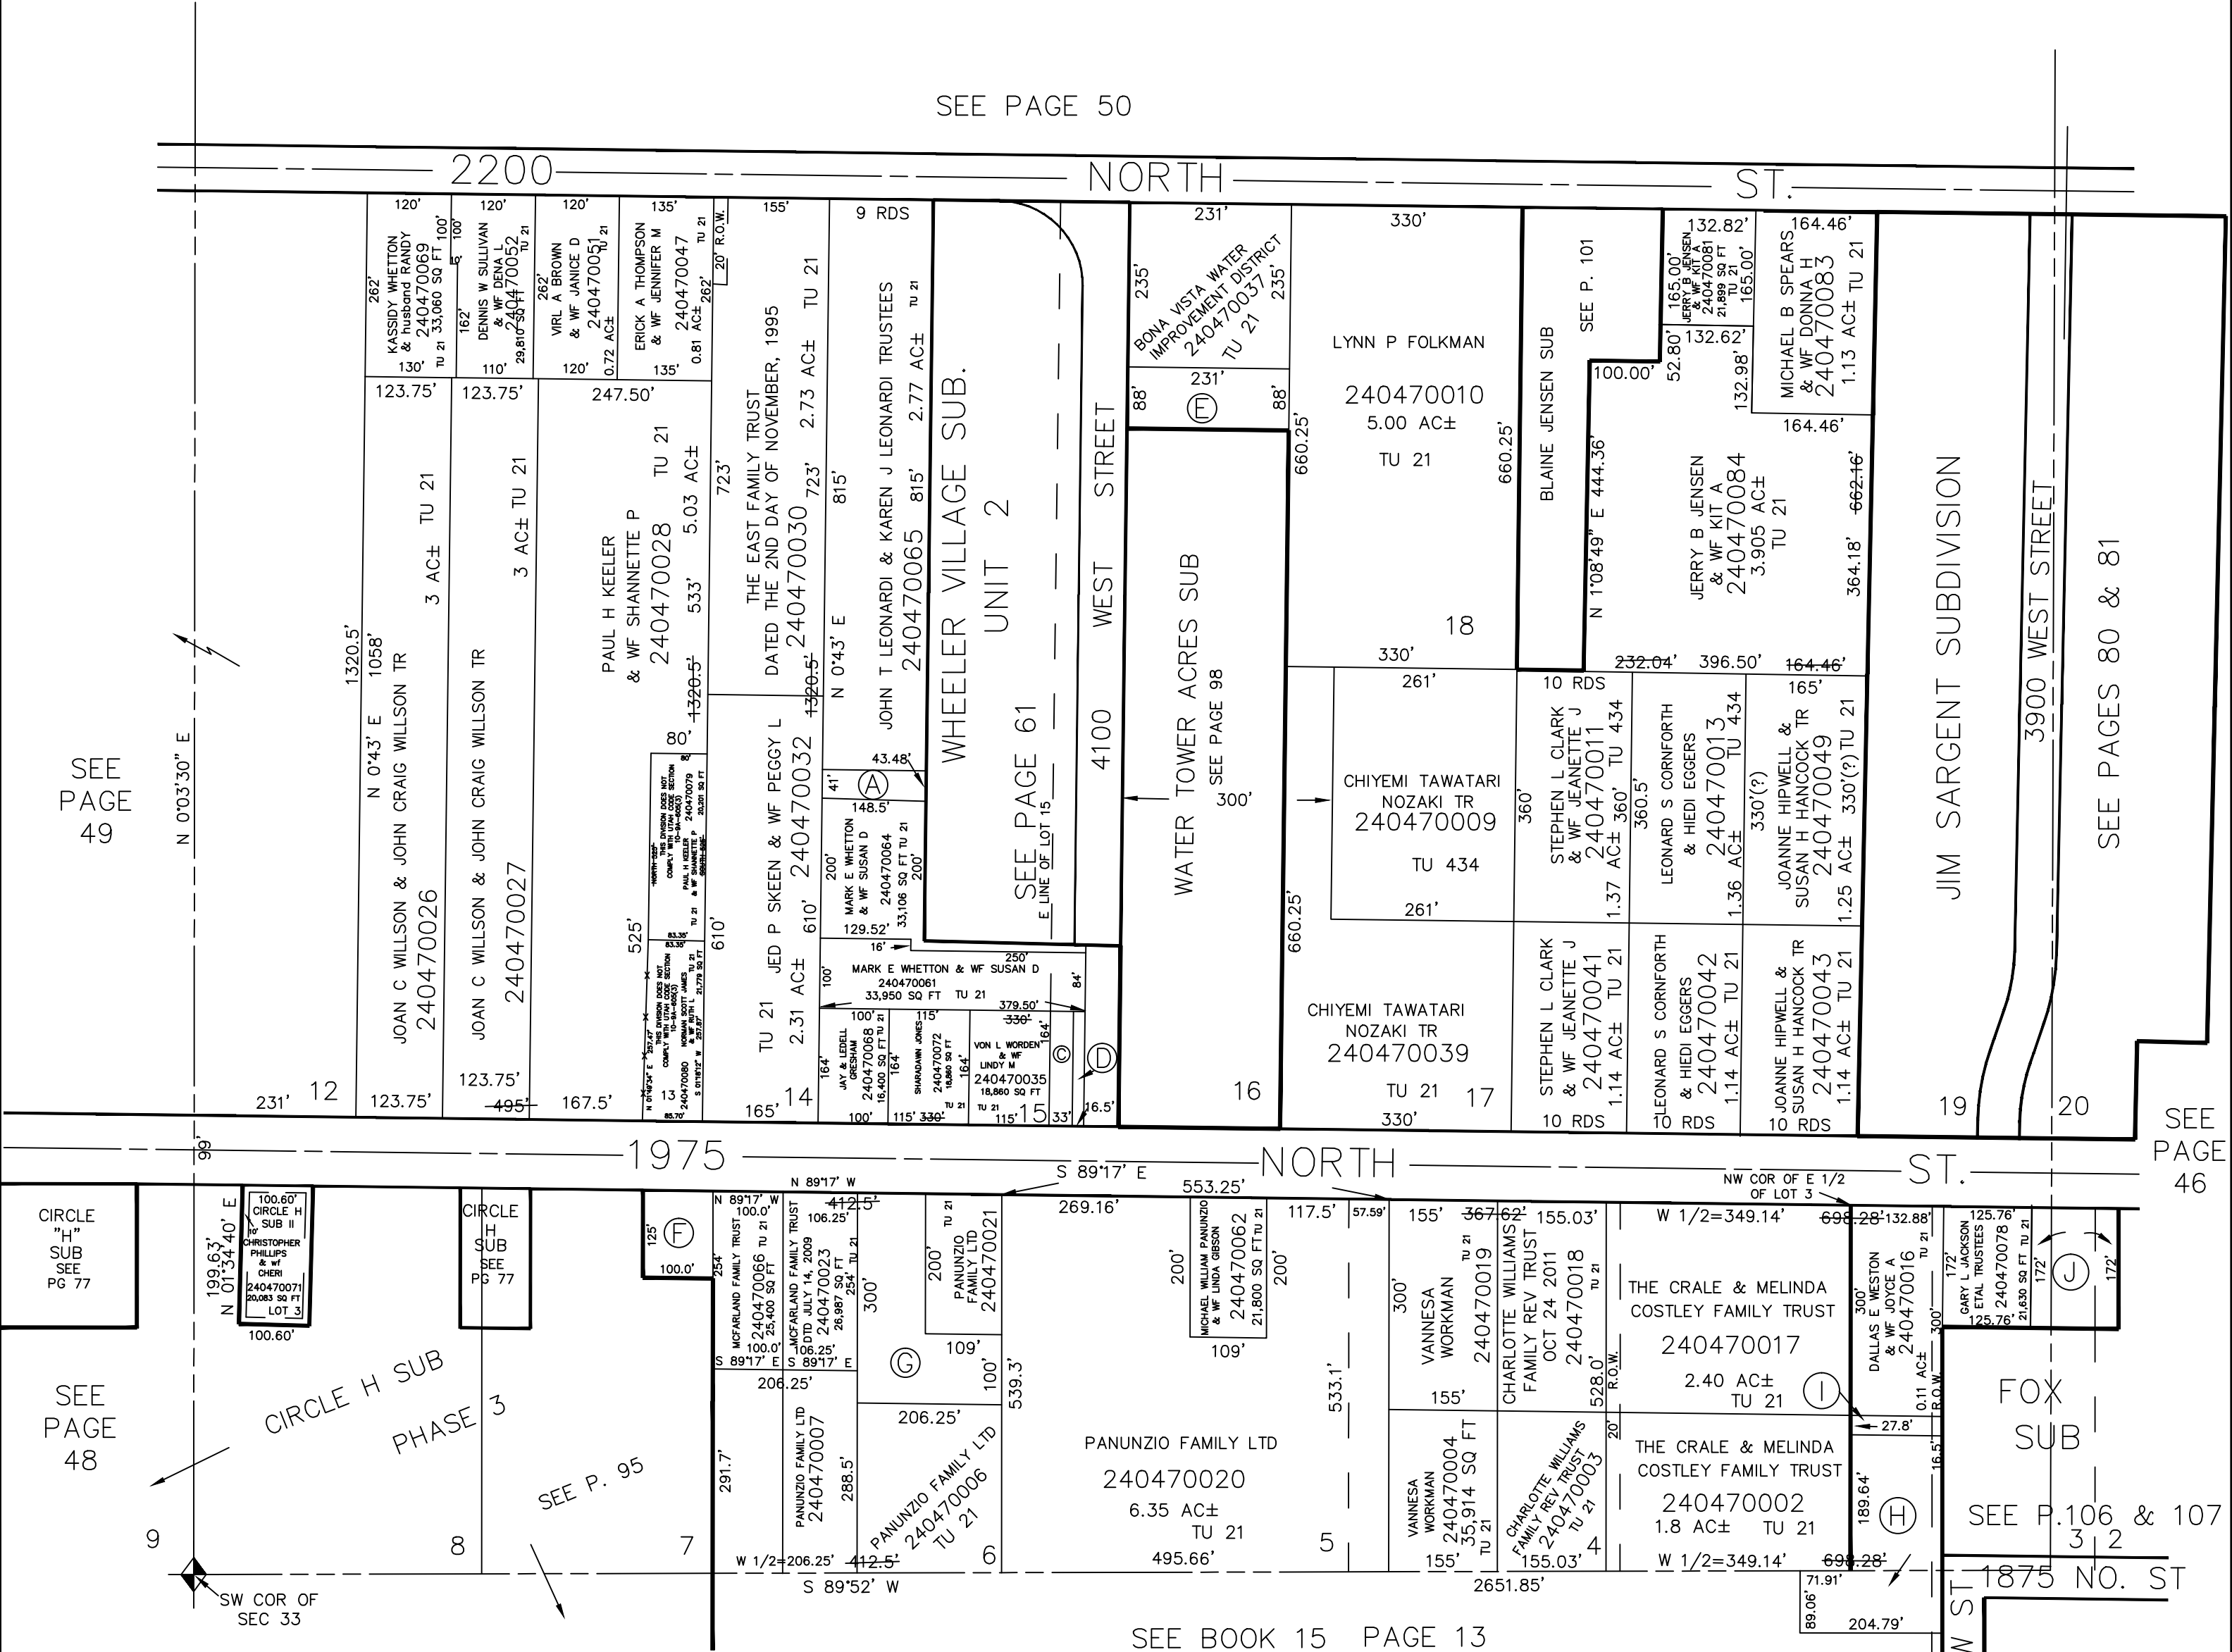

SEE PAGE 49

SEE PAGES 80 & 81

SEE PAGE 46

SEE PAGE 48

SEE P. 95

SEE BOOK 15 PAGE 13

F	CARLOS H HESLOP & WF MARY LOU 240470056 12,500 SQ FT	G	PANUNZIO FAMILY LTD 240470022 TU 21	H	REX C WESTON 240470058 1.06 AC± TU 21	I	DALLAS E WESTON & WF JOYCE A 240470055 TU 21	J	JARED INGALSBE & WF SARAH 240470057 TU 21
---	--	---	---	---	---	---	--	---	---