

PART OF S. 1/2 OF SEC. 33, T.7N., R.2W., S.L.B. & M.

PLAIN CITY

LOTS 3 TO 8, & 13 TO 19, PLAT "B"

SCALE 1" = 200'

TAXING UNIT: 21, 434

A	LEONARDI SPECIAL TRUST 240470033 6,088 SQ FT TU 21	C	LINDY MICHELE WORDEN 240470036 5,412 SQ FT TU 21	D	PLAIN CITY 240470063 2,706 SQ FT TU 21	E	CHARLES H LONG 240470045 20,328 SQ FT TU 21
---	---	---	---	---	---	---	--


SEE PAGE 50

2200

NORTH

ST.

SEE PAGE 49

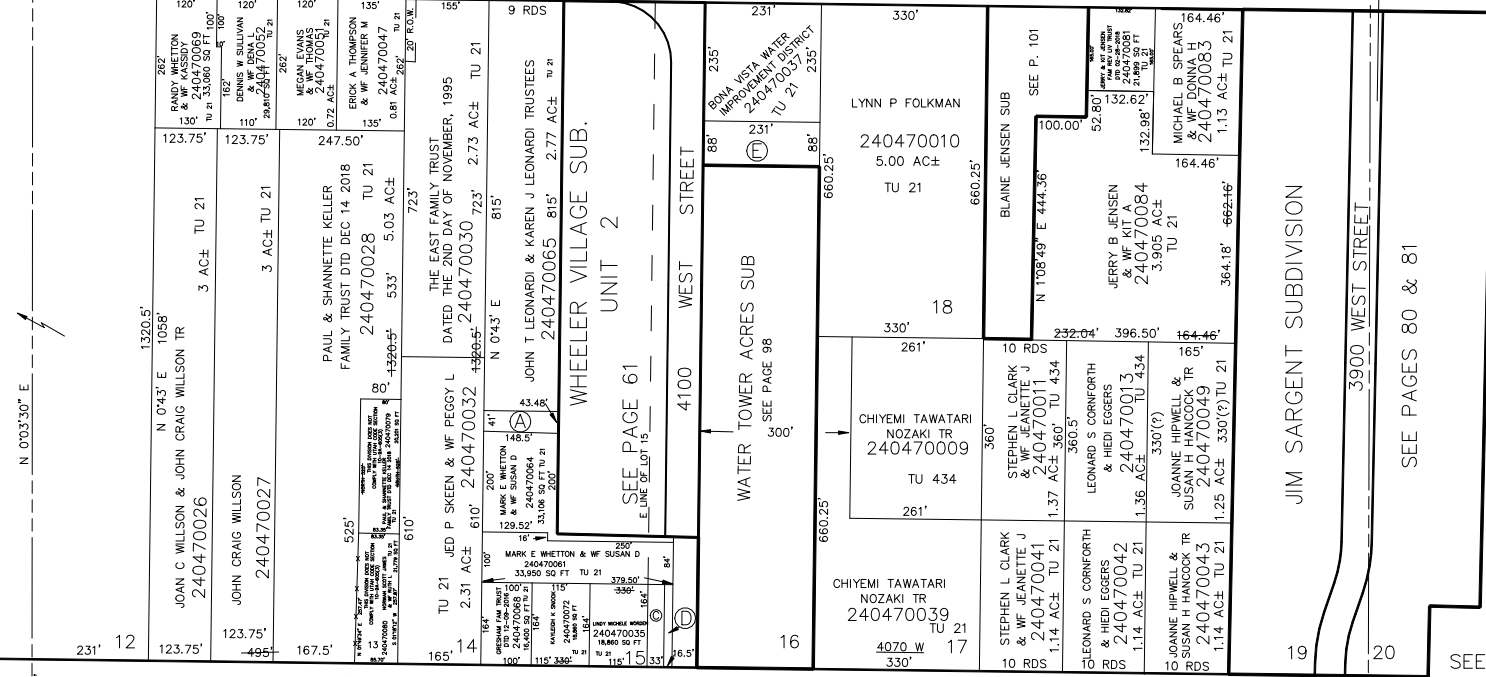

SEE PAGES 80 & 81


SEE PAGE 46

1775

NORTH

ST.

SEE PAGE 48

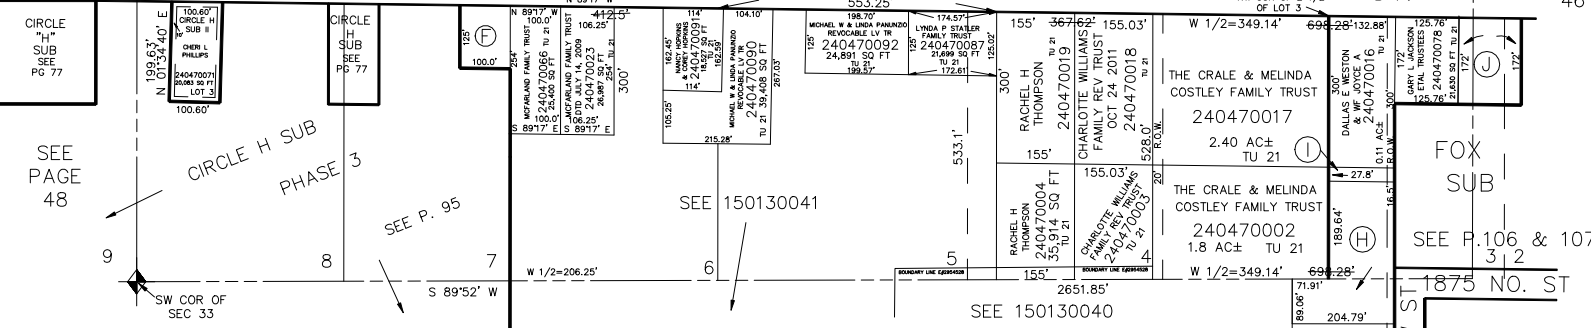

SEE P. 106 & 107

SEE BOOK 15 PAGE 13

F	CIRCLE H FAMILY TRUST 240470056 12,500 SQ FT	H	WESTON FAMILY REVOC LIVING TRUST 240470058 1.06 AC± TU 21	J	DALLAS E WESTON & WF JOYCE A 240470055 TU 21	K	JARED INGALSEE & WF SARAH 240470057 TU 21
---	--	---	---	---	--	---	---