

PART OF S. 1/2 OF SEC. 33, T.7N., R.2W., S.L.B. & M.

PLAIN CITY

LOTS 3 TO 8, & 13 TO 19, PLAT "B"

TAXING UNIT: 21, 434

SCALE 1" = 200'

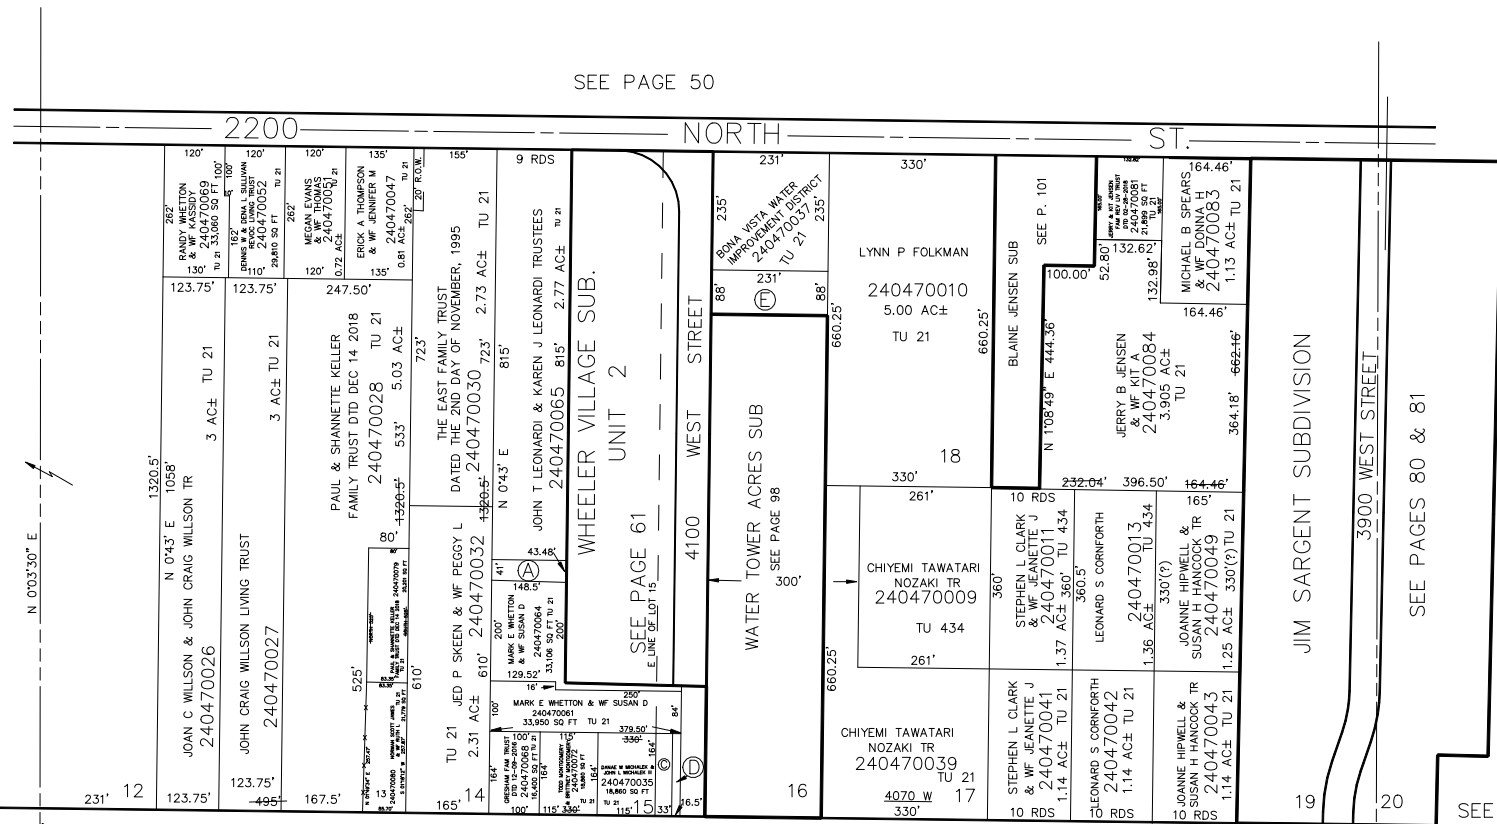
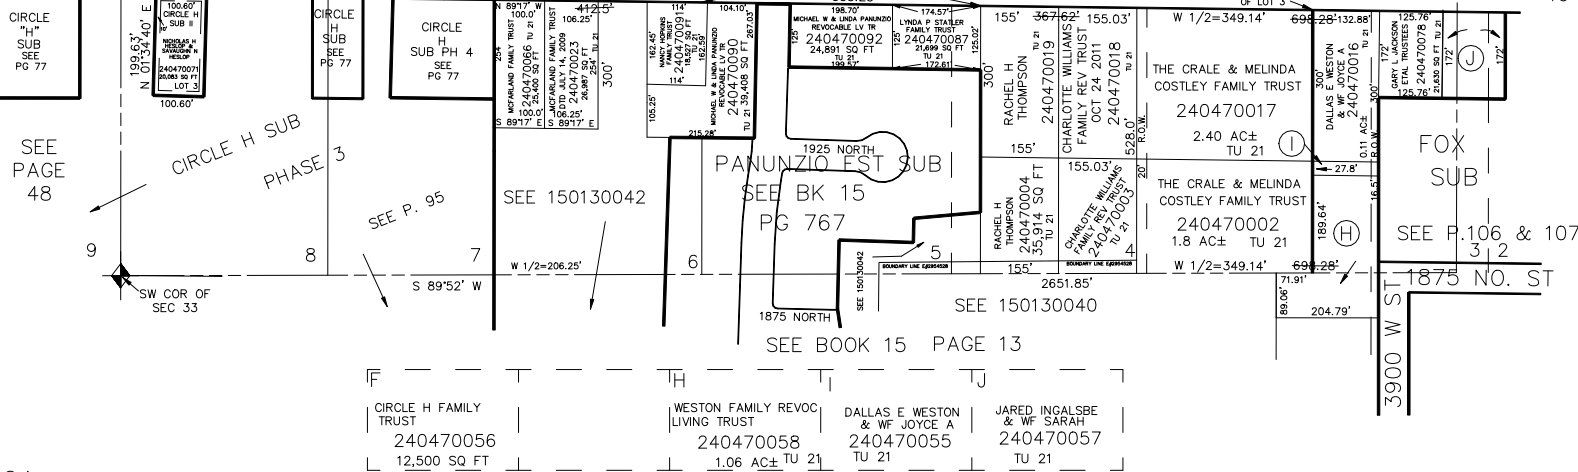
A	LEONARDI SPECIAL TRUST 240470033 6,088 SQ FT TU 21	C	DANAE M MICHALEK & JOHN L MICHALEK III 240470036 5,412 SQ FT TU 21	D	PLAIN CITY 240470063 2,706 SQ FT TU 21	E	CHARLES H LONG 240470045 20,328 SQ FT TU 21
---	---	---	---	---	---	---	--

SEE PAGE 50

2200

NORTH

ST.

SEE
PAGE
49SEE
PAGE
46

FOR TAX PURPOSES ONLY

L.D.F. 7-92