


PLAIN CITY

LOTS 9, 62, 63, 70, & 71, PLAT B

TAXING UNIT: 21

SCALE 1" = 100'

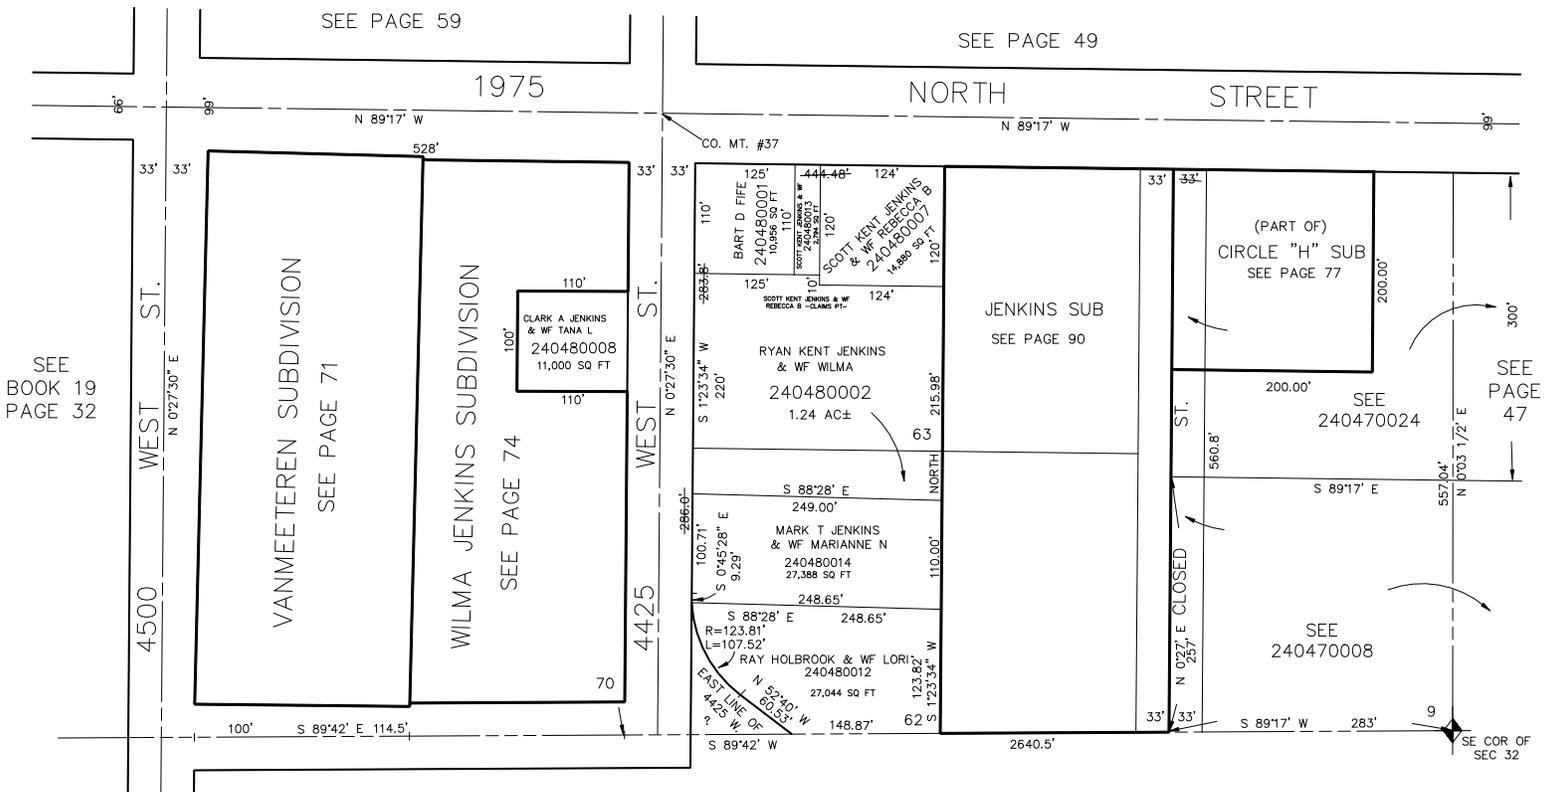

SEE BOOK 19 PAGE 32

SEE PAGE 59

SEE PAGE 49

VANMEETEREN SUBDIVISION SEE PAGE 71

WILMA JENKINS SUBDIVISION SEE PAGE 74

CLARK A. JENKINS & WF TANA L 240480008 11,000 SQ FT

BART D FIFE 240480001 10,095 SQ FT

SCOTT KENT JENKINS & WF REBECCA B 240480007 B 14,880 SQ FT

RYAN KENT JENKINS & WF WILMA 240480002 1.24 AC±

MARK T JENKINS & WF MARIANNE N 240480014 27,388 SQ FT

RAY HOLBROOK & WF LOR 240480012 27,044 SQ FT

JENKINS SUB SEE PAGE 90

(PART OF) CIRCLE "H" SUB SEE PAGE 77

SEE 240470024

SEE 240470008

SEE PAGE 47

SEE BOOK 15, PAGE 15