


PLAIN CITY

LOTS 9, 62, 63, 70, & 71, PLAT B

TAXING UNIT: 21

SCALE 1" = 100'

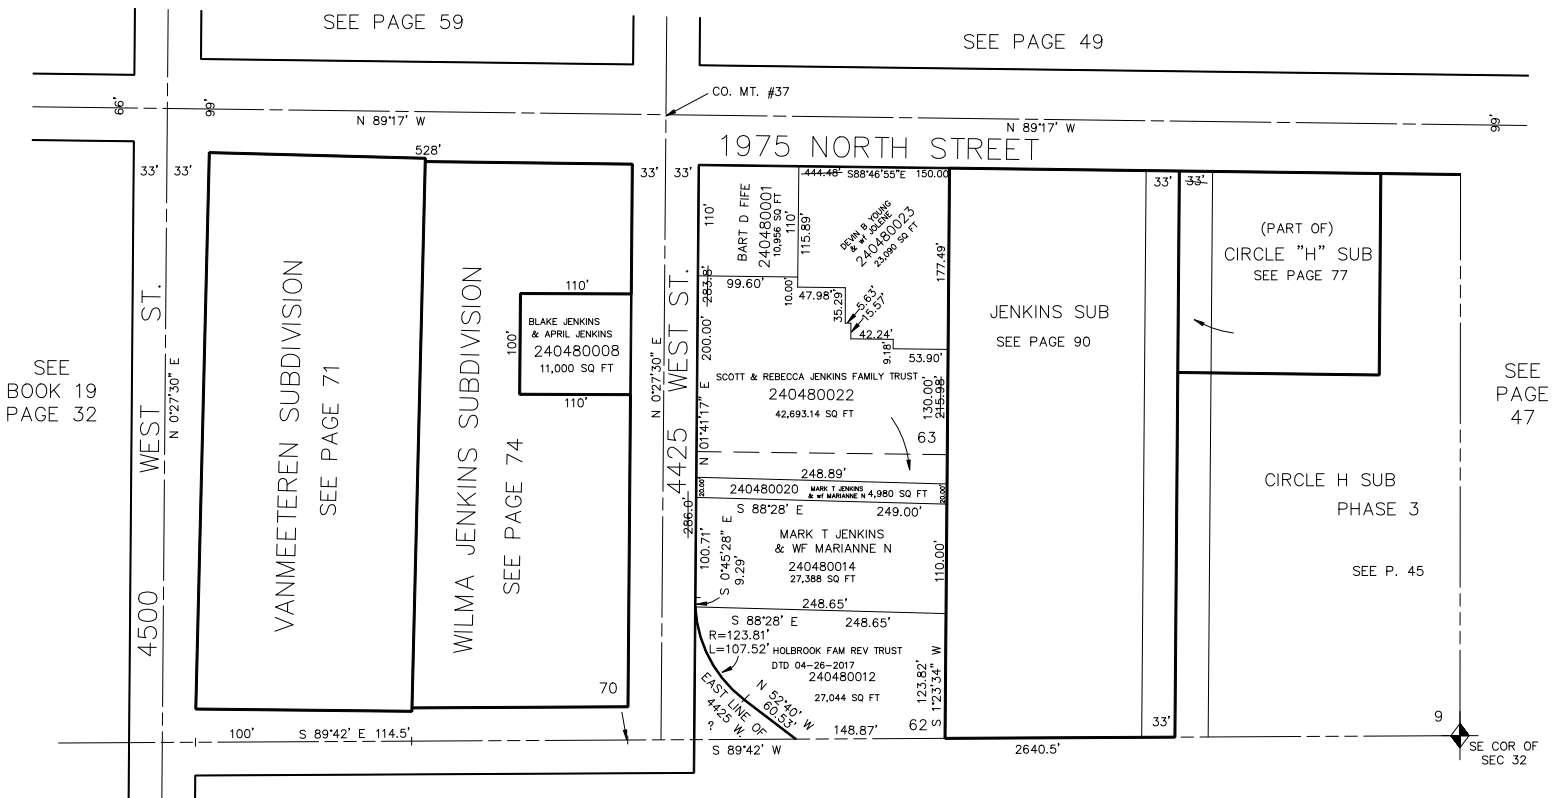

SEE BOOK 19 PAGE 32

SEE PAGE 59

SEE PAGE 49

CO. MT. #37

1975 NORTH STREET

4500 WEST ST.

4425 WEST ST.

VANMEETEREN SUBDIVISION

WILMA JENKINS SUBDIVISION

SEE PAGE 74

BLAKE JENKINS & APRIL JENKINS 240480008 11,000 SQ FT

BART D FIFE 240480001 10,046 SQ FT

BRENT J. YOUNG & P. BLAKE 240480002 23,898 SQ FT

SCOTT & REBECCA JENKINS FAMILY TRUST 240480022 42,693.14 SQ FT

MARK T JENKINS & WF MARIANNE N 240480014 27,388 SQ FT

MARK T JENKINS & WF MARIANNE N 240480020 4,980 SQ FT

HOLBROOK FAM REV TRUST 240480012 27,044 SQ FT

JENKINS SUB SEE PAGE 90

(PART OF) CIRCLE "H" SUB SEE PAGE 77

CIRCLE H SUB PHASE 3

SEE P. 45

SEE PAGE 47

SEE BOOK 15, PAGE 15

SE COR OF SEC 32