

PART OF SECTION 33, T.7N., R.2W., S.L.B. & M.


PLAIN CITY

LOTS 24 TO 30, & 37, 39 TO 46, & 61, PLAT B

TAXING UNIT: 21

SCALE 1" = 250'

SEE PAGE 24-1

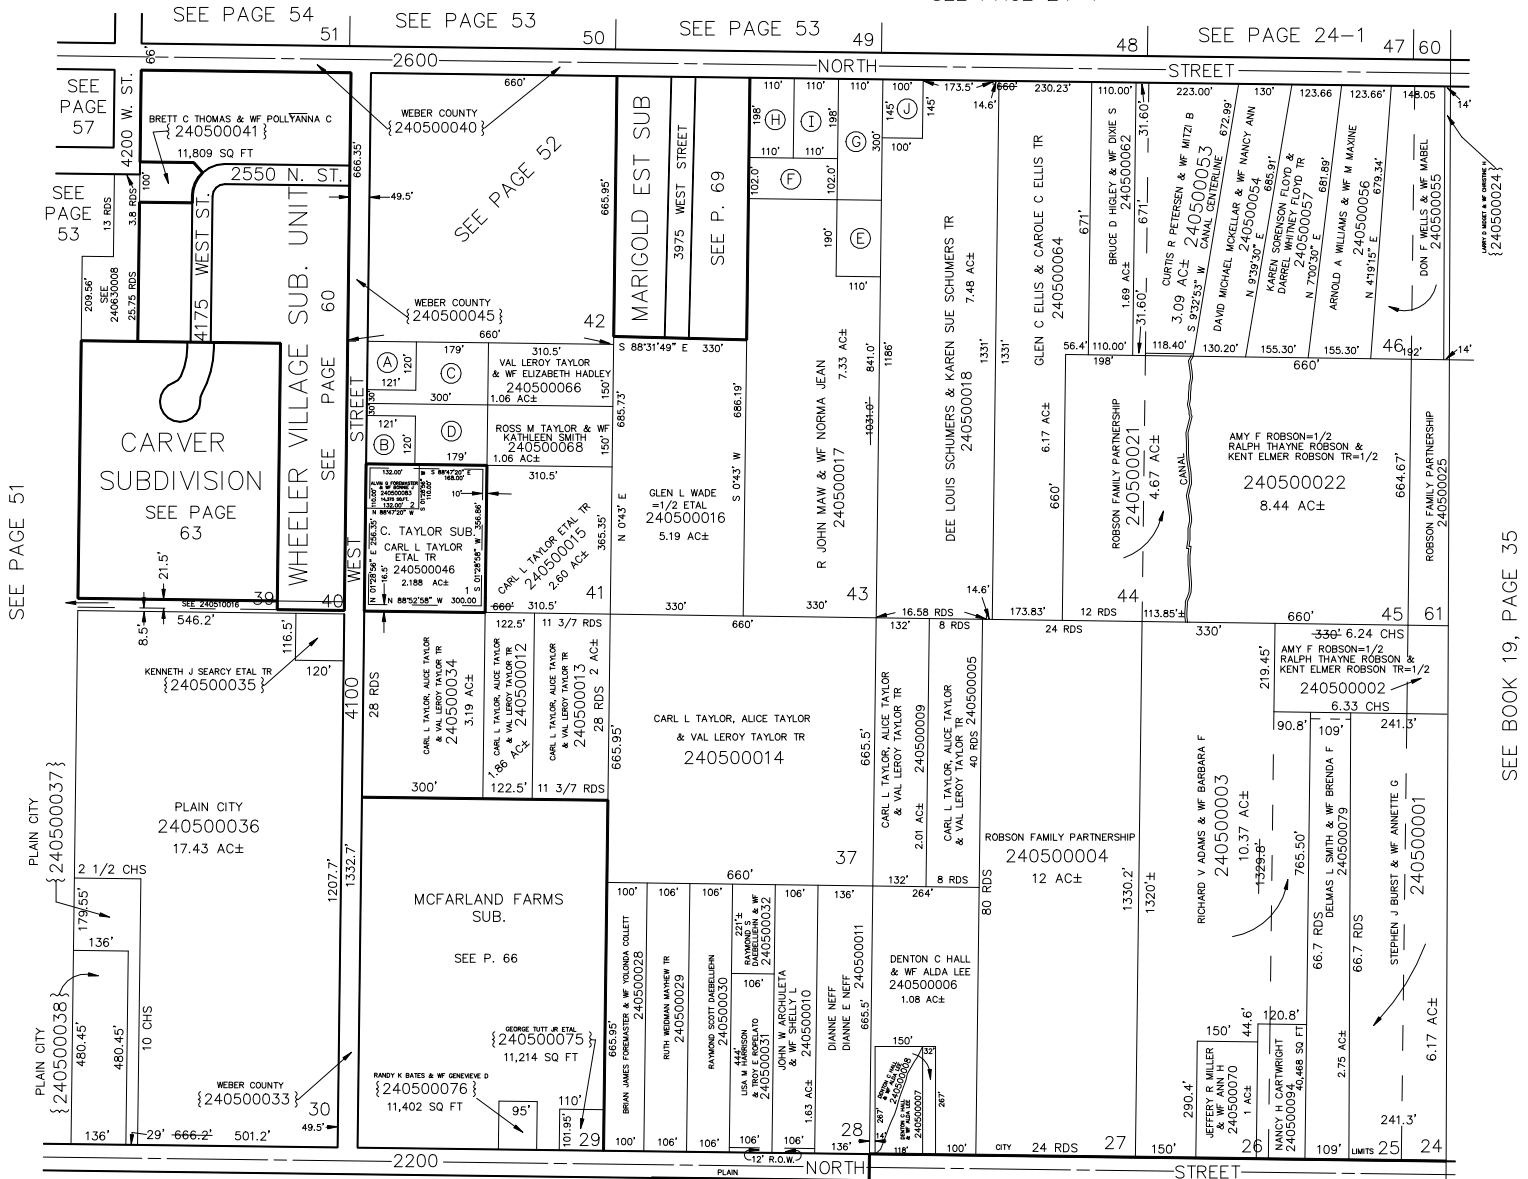

SEE BOOK 19, PAGE 35

A VAL L TAYLOR & Wf ELIZABETH H 240500058	B ROSS M TAYLOR & Wf KATHLENE S 240500059	C VAL LEROY TAYLOR & Wf ELIZABETH HADLEY 240500067 0.69 AC±	D ROSS M TAYLOR & Wf KATHLENE SMITH 240500069 0.69 AC±	E JOHN DAN MAW & Wf URAINA 240500073 20,900 SQ FT	F R JOHN MAW & Wf NORMA JEAN 240500048 22,440 SQ FT	G JOHN DAN MAW & Wf URAINA 240500072 33,000 SQ FT	H DEAN C ELLIS & SHELLY K ELLIS TR 240500077 21,780 SQ FT	I MARVIN R SCHUMERS 240500078 21,780 SQ FT	J KODEY N KUNZ & Wf JEANETTE S 240500080 14,500 SQ FT
--	--	---	--	---	---	---	---	---	---