


PART OF SECTION 33, T.7N., R.2W., S.L.B. & M.
PLAIN CITY
LOTS 24 TO 30, & 37, 39 TO 46, & 61, PLAT B

TAXING UNIT: 21

SCALE 1" = 250'

SEE PAGE 24-1

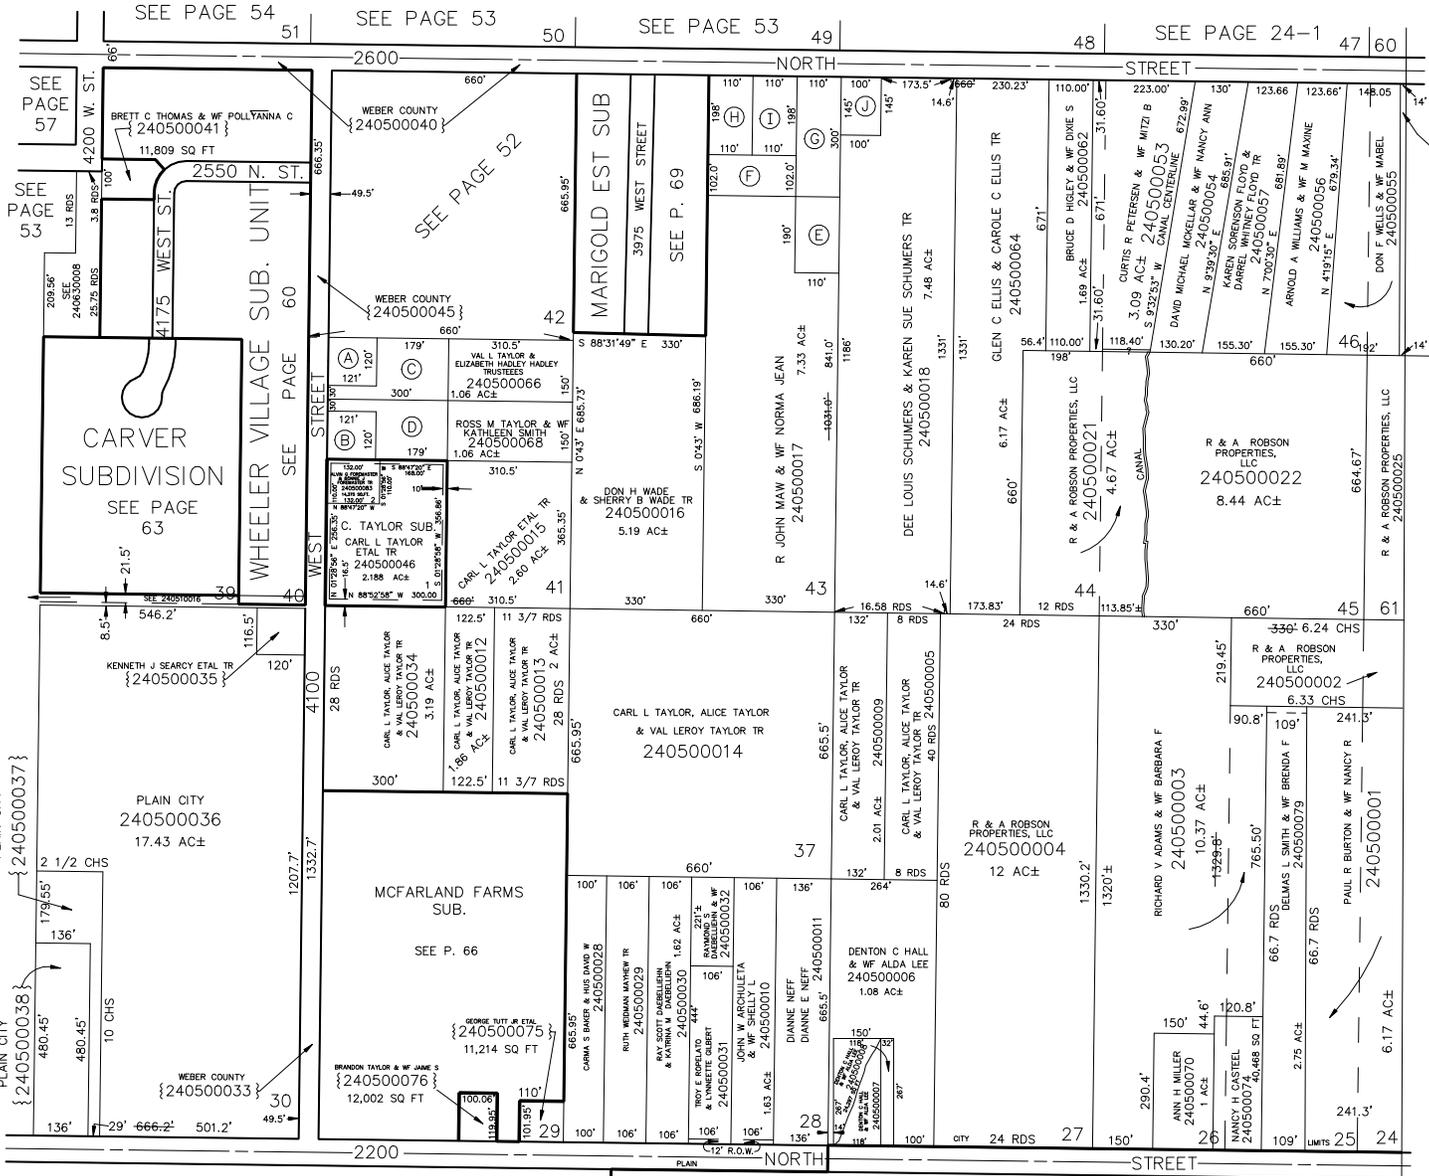

A	B	C	D	E	F	G	H	I	J
VAL L TAYLOR & ELIZABETH HADLEY TAYLOR TRUSTEES 240500058	ROSS M TAYLOR & WF KATHLENE S 240500059	VAL L TAYLOR & ELIZABETH HADLEY TAYLOR TRUSTEES 240500067 0.69 AC±	ROSS M TAYLOR & WF KATHLENE SMITH 240500069 0.69 AC±	JOHN DAN MAW & WF URAINA 240500073 20,900 SQ FT	R JOHN MAW & WF NORMA JEAN 240500048 22,440 SQ FT	JOHN DAN MAW & WF URAINA 240500072 33,000 SQ FT	DEAN C ELLIS & SHELLEY K ELLIS TR=1/2 ETAL 240500077 21,780 SQ FT	MARVIN R SCHUMERS 240500078 21,780 SQ FT	DUSTIN D HARRIS & WF MISTY HUNT 240500080 14,500 SQ FT

SEE PAGE 47

SEE PAGE 46

SEE PAGE 51

SEE PAGE 53

SEE PAGE 57

SEE PAGE 54

SEE PAGE 53

SEE PAGE 53

SEE PAGE 24-1

SEE PAGE 52

SEE BOOK 19, PAGE 35