


PART OF SECTION 33, T.7N., R.2W., S.L.B. & M.
PLAIN CITY
LOTS 24 TO 30, & 37, 39 TO 46, & 61, PLAT B

TAXING UNIT: 21

SCALE 1" = 250'

SEE PAGE 24-1

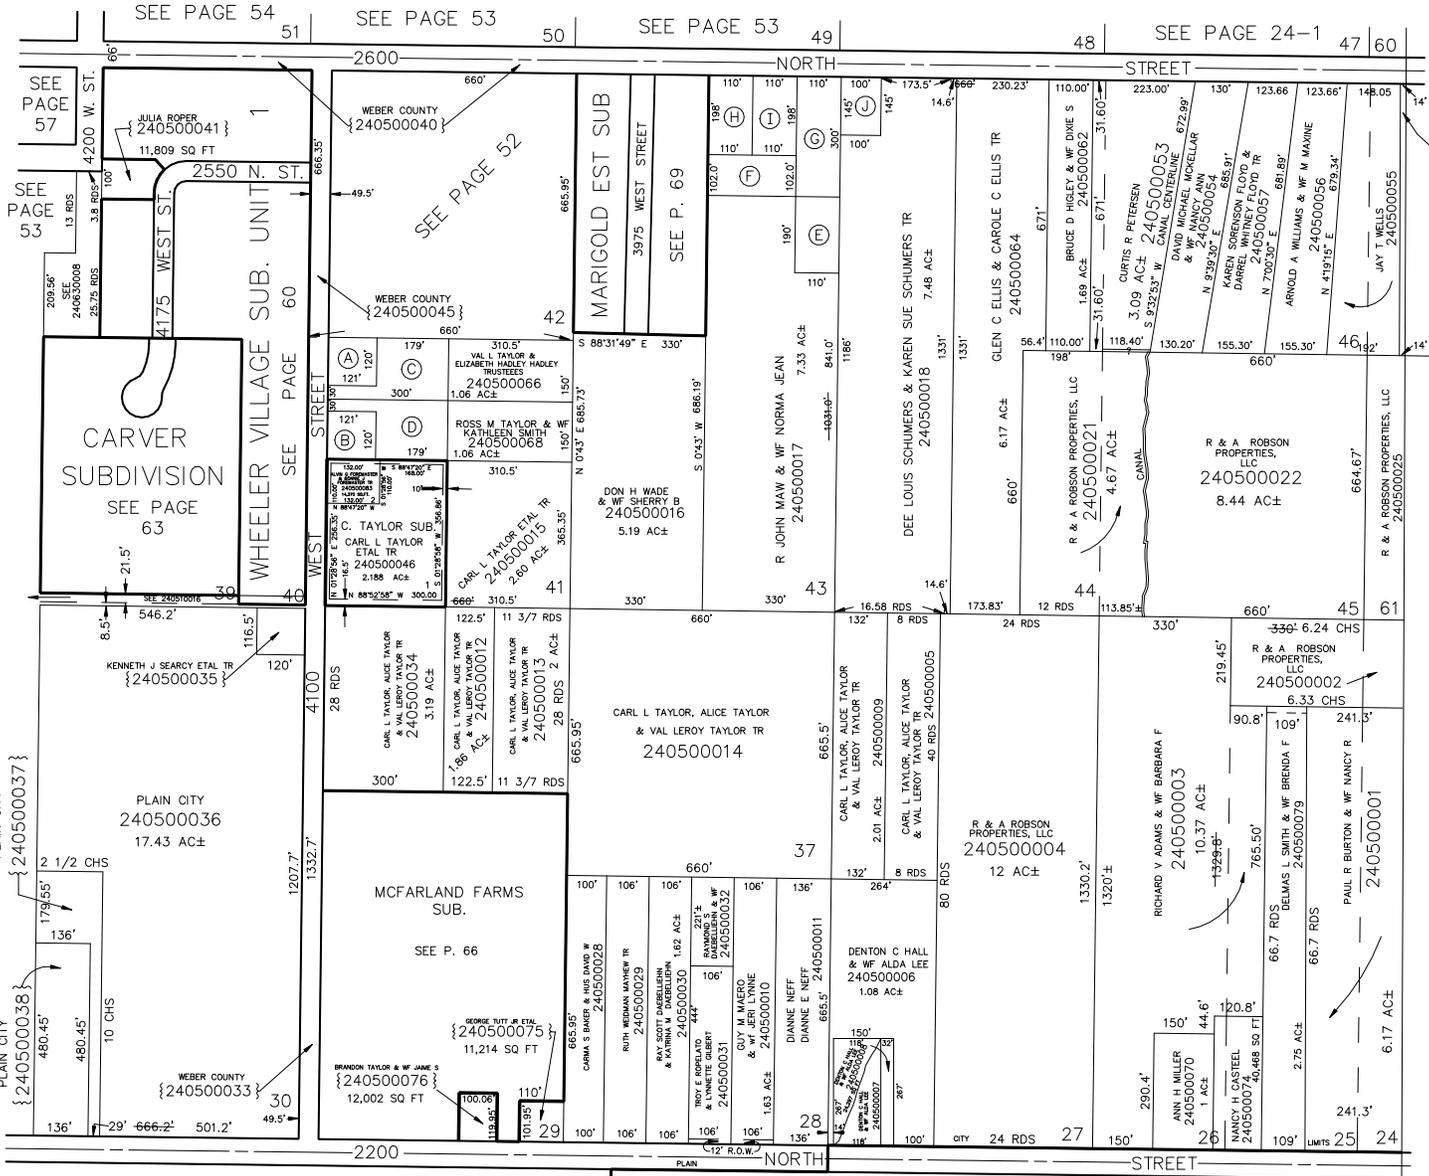

A	B	C	D	E	F	G	H	I	J
VAL L TAYLOR & ELIZABETH HADLEY TAYLOR TRUSTEES 240500058	ROSS M TAYLOR & WF KATHLENE S 240500059	VAL L TAYLOR & ELIZABETH HADLEY TAYLOR TRUSTEES 240500067 0.69 AC±	ROSS M TAYLOR & WF KATHLENE SMITH 240500069 0.69 AC±	JOHN DAN MAW & WF URANIA 240500073 20,900 SQ FT	R JOHN MAW & WF NORMA JEAN 240500048 22,440 SQ FT	JOHN DAN MAW & WF URANIA 240500072 33,000 SQ FT	DEAN C ELLIS & SHELLEY K ELLIS TRUSTEES 240500077 21,780 SQ FT	MARVIN R SCHUMERS 240500078 21,780 SQ FT	DUSTIN HARRIS & WF MISTY LAINE 240500080 14,500 SQ FT

SEE PAGE 51

SEE PAGE 53

SEE PAGE 57

SEE PAGE 54

SEE PAGE 53

SEE PAGE 53

SEE PAGE 24-1

SEE PAGE 47

SEE PAGE 46

SEE BOOK 19, PAGE 35