

PART OF SECTION 33, T.7N., R.2W., S.L.B. & M.


PLAIN CITY

LOTS 24 TO 30, & 37, 39 TO 46, & 61, PLAT B

TAXING UNIT: 21

SCALE 1" = 250'

SEE PAGE 24-1

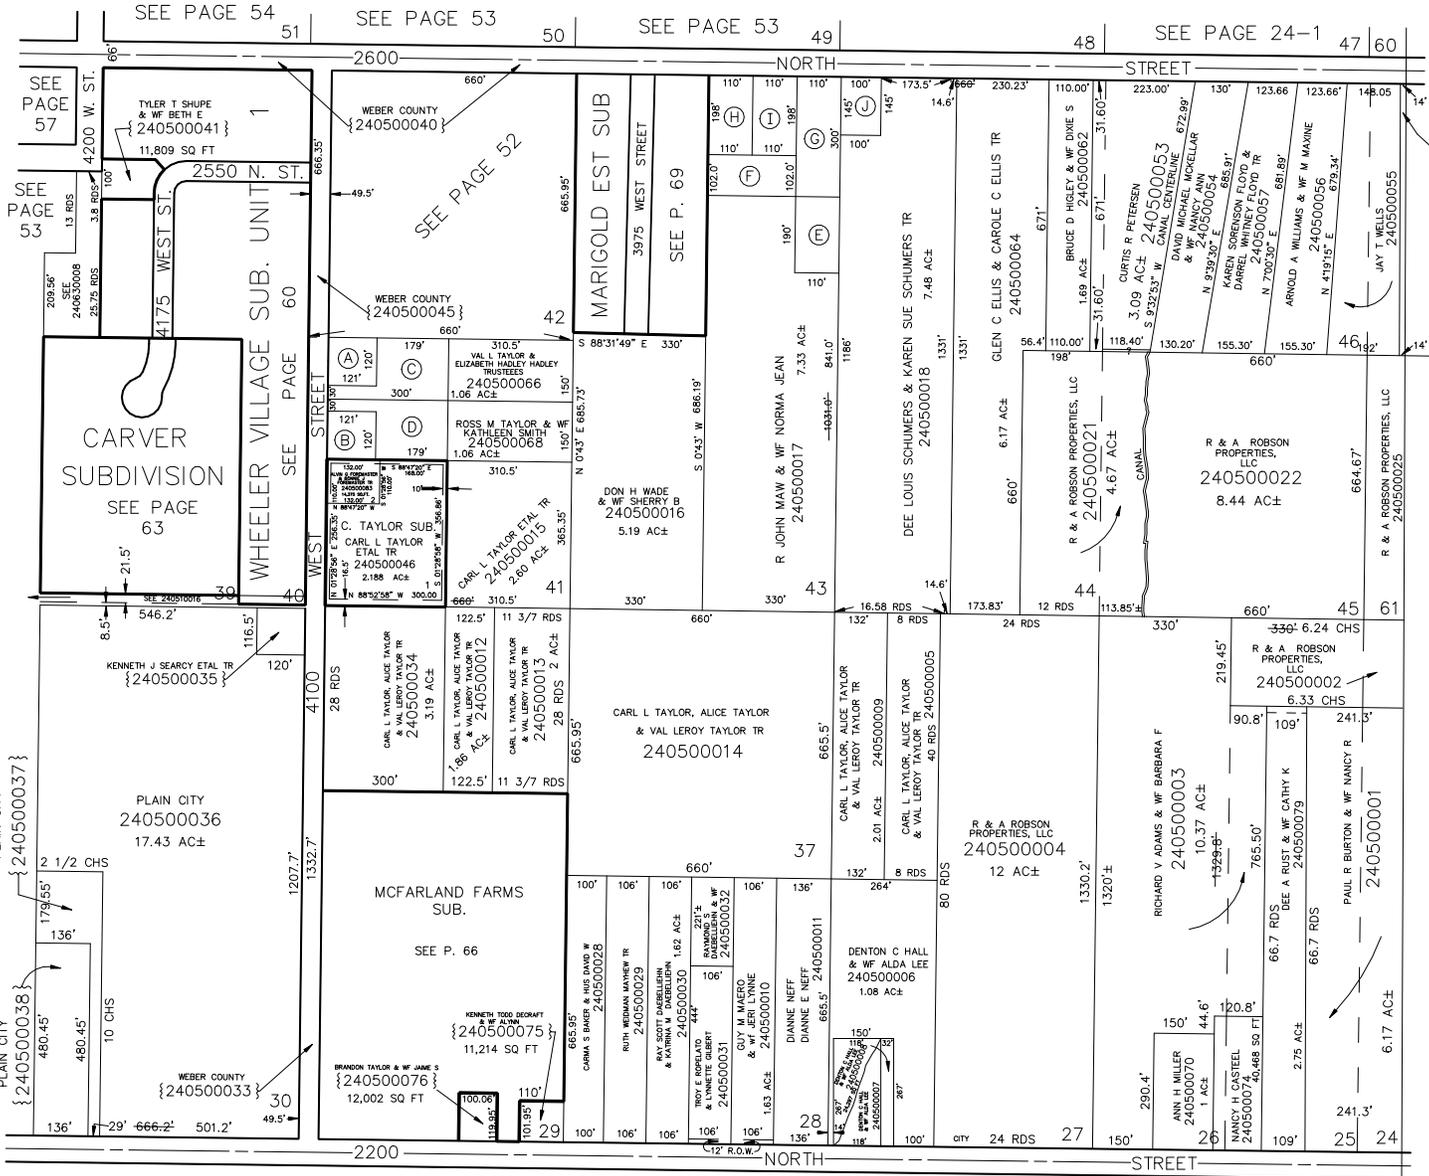

SEE PAGE 47	SEE PAGE 46
<p>A VAL L TAYLOR & ELIZABETH HADLEY TAYLOR TRUSTEES 240500058</p> <p>B ROSS M TAYLOR & WF KATHLENE S 240500059</p> <p>C VAL L TAYLOR & ELIZABETH HADLEY TAYLOR TRUSTEES 240500067 0.69 AC±</p> <p>D ROSS M TAYLOR & WF KATHLENE SMITH 240500069 0.69 AC±</p> <p>E JOHN DAN MAW & WF URANIA 240500073 20,900 SQ FT</p> <p>F R JOHN MAW & WF NORMA JEAN 240500048 22,440 SQ FT</p> <p>G JOHN DAN MAW & WF URANIA 240500072 33,000 SQ FT</p> <p>H DEAN C ELLIS & SHELLEY K ELLIS TRUSTEES 240500077 21,780 SQ FT</p> <p>I MARVIN R SCHUMERS 240500078 21,780 SQ FT</p> <p>J WOODROW LAWRENCE BAIR II & WF MARETTA COLLETT 240500080 14,500 SQ FT</p>	

SEE PAGE 51

SEE PAGE 53

SEE PAGE 57

SEE PAGE 54

SEE PAGE 53

SEE PAGE 53

SEE PAGE 24-1

SEE BOOK 19, PAGE 35