

PART OF SECTION 33, T.7N., R.2W., S.L.B. & M.


PLAIN CITY

LOTS 24 TO 30, & 37, 39 TO 46, & 61, PLAT B

TAXING UNIT: 21

SCALE 1" = 250'

SEE PAGE 24-1

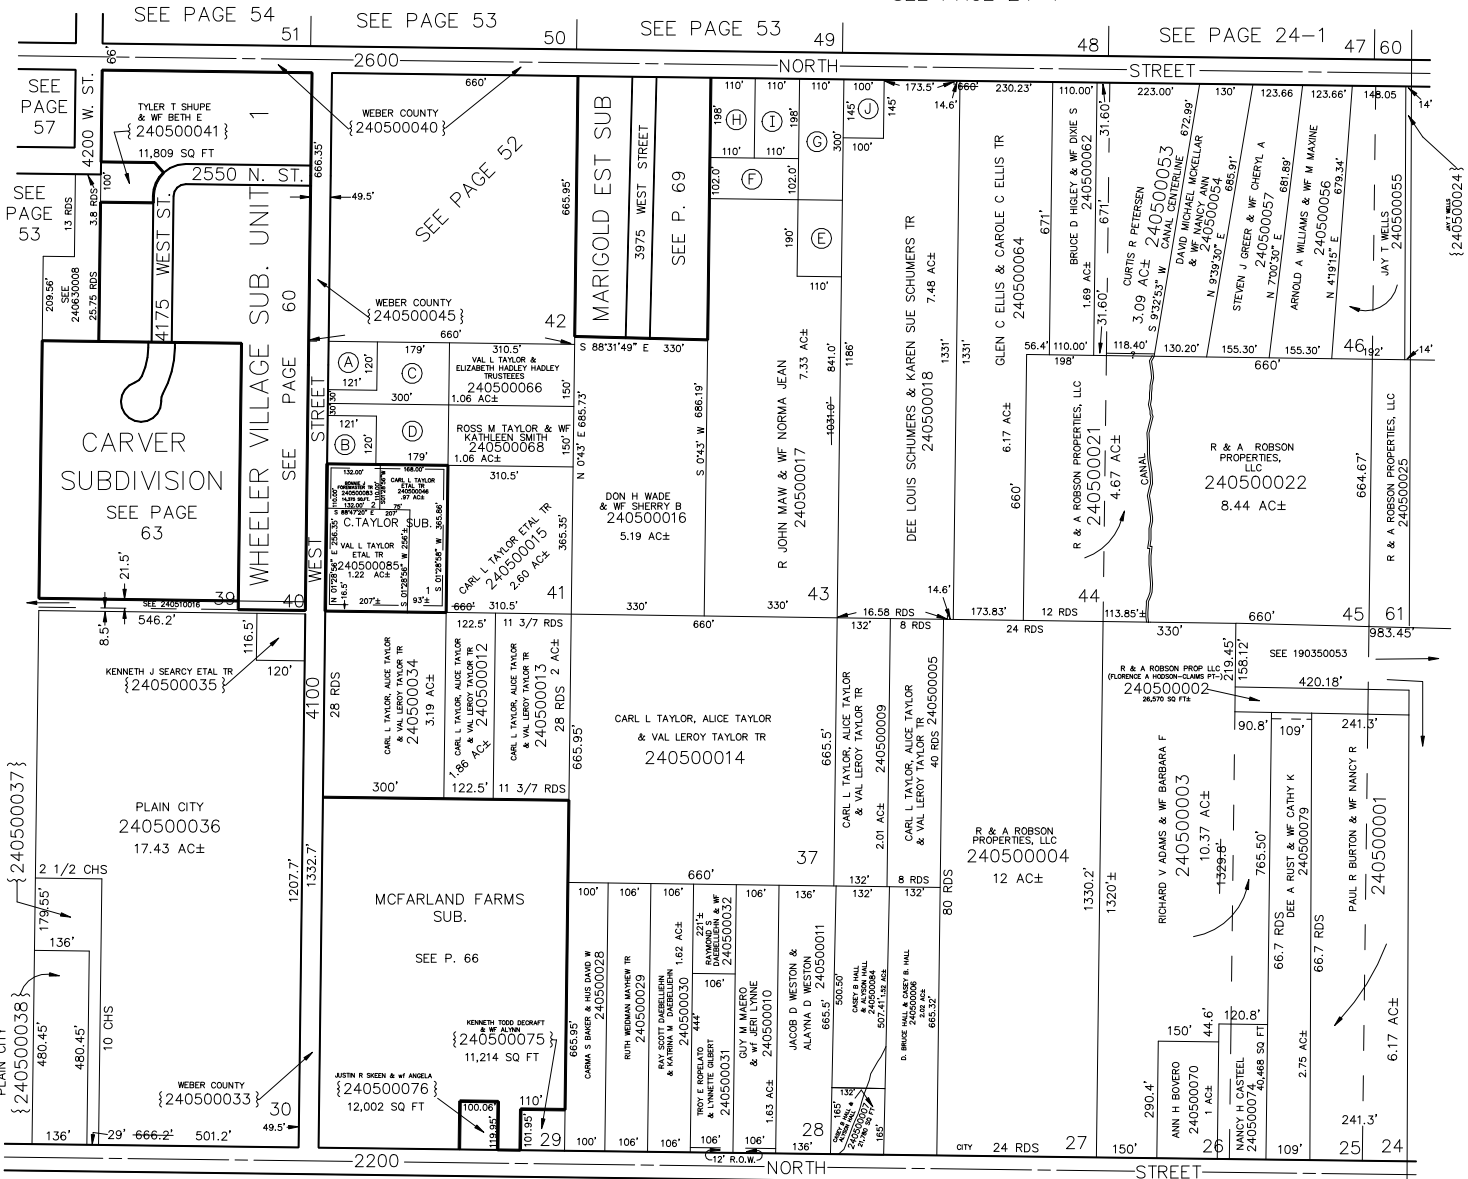

SEE PAGE 51

SEE PAGE 57
SEE PAGE 53

SEE PAGE 54

SEE PAGE 53

SEE PAGE 53

SEE PAGE 24-1

SEE PAGE 47

SEE PAGE 46

(A) LARRY LEWIS & WIFE KATE 240500058	(B) ROSS M TAYLOR & WIFE KATHLENE S 240500059	(C) VAL L TAYLOR & ELIZABETH HADLEY TAYLOR TRUSTEES 240500067 0.69 AC±	(D) ROSS M TAYLOR & WIFE KATHLEEN SMITH 240500069 0.69 AC±	(E) JOHN DAN MAW & WIFE URAINA 240500073 20,900 SQ FT	(F) R JOHN MAW & WIFE NORMA JEAN 240500048 22,440 SQ FT	(G) JOHN DAN MAW & WIFE URAINA 240500072 33,000 SQ FT	(H) DEAN C ELLIS & SHELLY K ELLIS TRUSTEES 240500077 21,780 SQ FT	(I) MARVIN R SCHUMERS 240500078 21,780 SQ FT	(J) WOODROW LAWRENCE BAIR II & WIFE MARETTA COLLETT 240500080 14,500 SQ FT
--	--	--	--	---	---	---	---	--	--

SEE BOOK 19, PAGE 35