

PART OF SECTION 33, T.7N., R.2W., S.L.B. & M.


PLAIN CITY

LOTS 24 TO 30, & 37, 39 TO 46, & 61, PLAT B

TAXING UNIT: 21

SCALE 1" = 250'

SEE PAGE 24-1

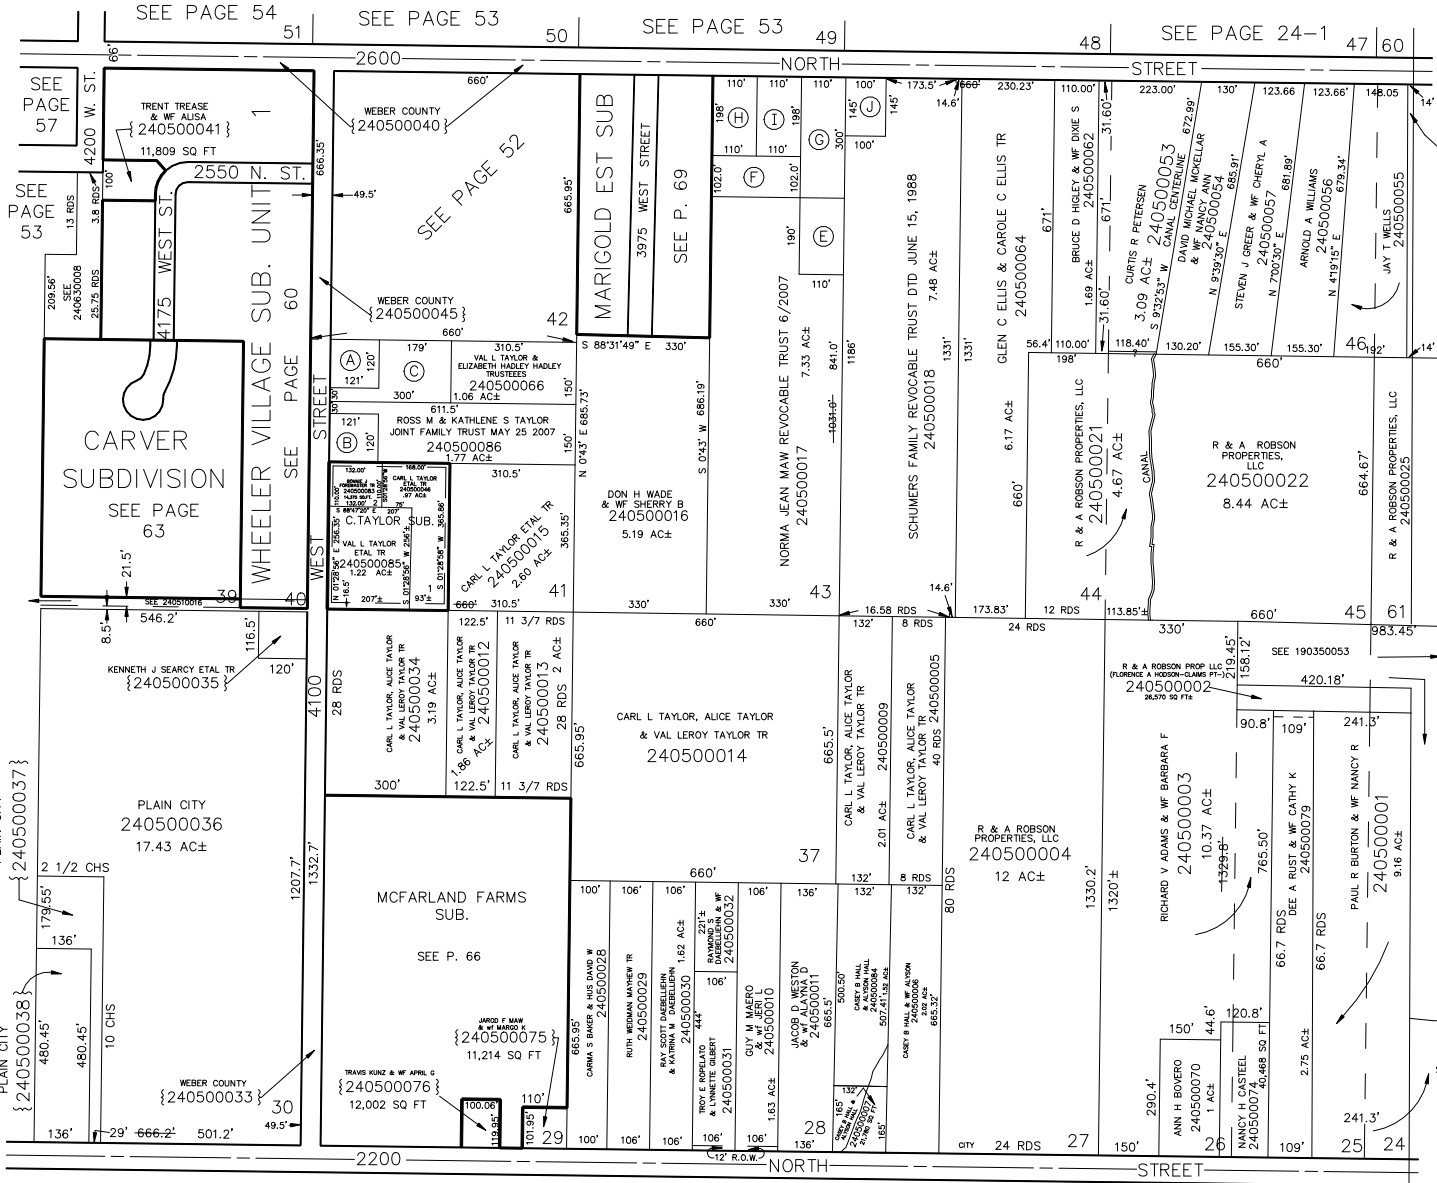

<p>SEE PAGE 47</p> <p>(A) LARRY LEWIS &amp; WIFE KATE 240500058</p>	<p>(B) ROSS M &amp; KATHLENE S TAYLOR JOINT FAMILY TRUST MAY 25 2007 240500059 14,520 SQ FT</p>	<p>(C) VAL L TAYLOR &amp; ELIZABETH HADLEY TAYLOR TRUSTEES 240500067 0.69 AC±</p>	<p>(E) JOHN DAN MAW &amp; WIFE URANIA 240500073 20,900 SQ FT</p>	<p>(F) NORMA JEAN MAW REVOCABLE TRUST 6/2007 240500048 22,440 SQ FT</p>	<p>(G) JOHN DAN MAW &amp; WIFE URANIA 240500072 33,000 SQ FT</p>	<p>(H) DEAN C ELLIS TRUST=1/2 SHELLY K ELLIS TRUST=1/2 240500077 21,780 SQ FT</p>	<p>(I) MARVIN R SCHUMERS 240500078 21,780 SQ FT</p>	<p>(J) KEVIN L POULSEN 240500080 14,500 SQ FT</p>
---	---	---	--	---	--	---	---	---

SEE BOOK 19, PAGE 35

SEE BOOK 19 PAGE 35-2

SEE PAGE 51

SEE PAGE 53

SEE PAGE 57

SEE PAGE 54

SEE PAGE 53

SEE PAGE 53

SEE PAGE 24-1

SEE PAGE 47

SEE PAGE 46