

PART OF SECTION 33, T.7N., R.2W., S.L.B. & M.


PLAIN CITY

LOTS 24 TO 30, & 37, 39 TO 46, & 61, PLAT B

TAXING UNIT: 21

SCALE 1" = 250'

SEE PAGE 24-1

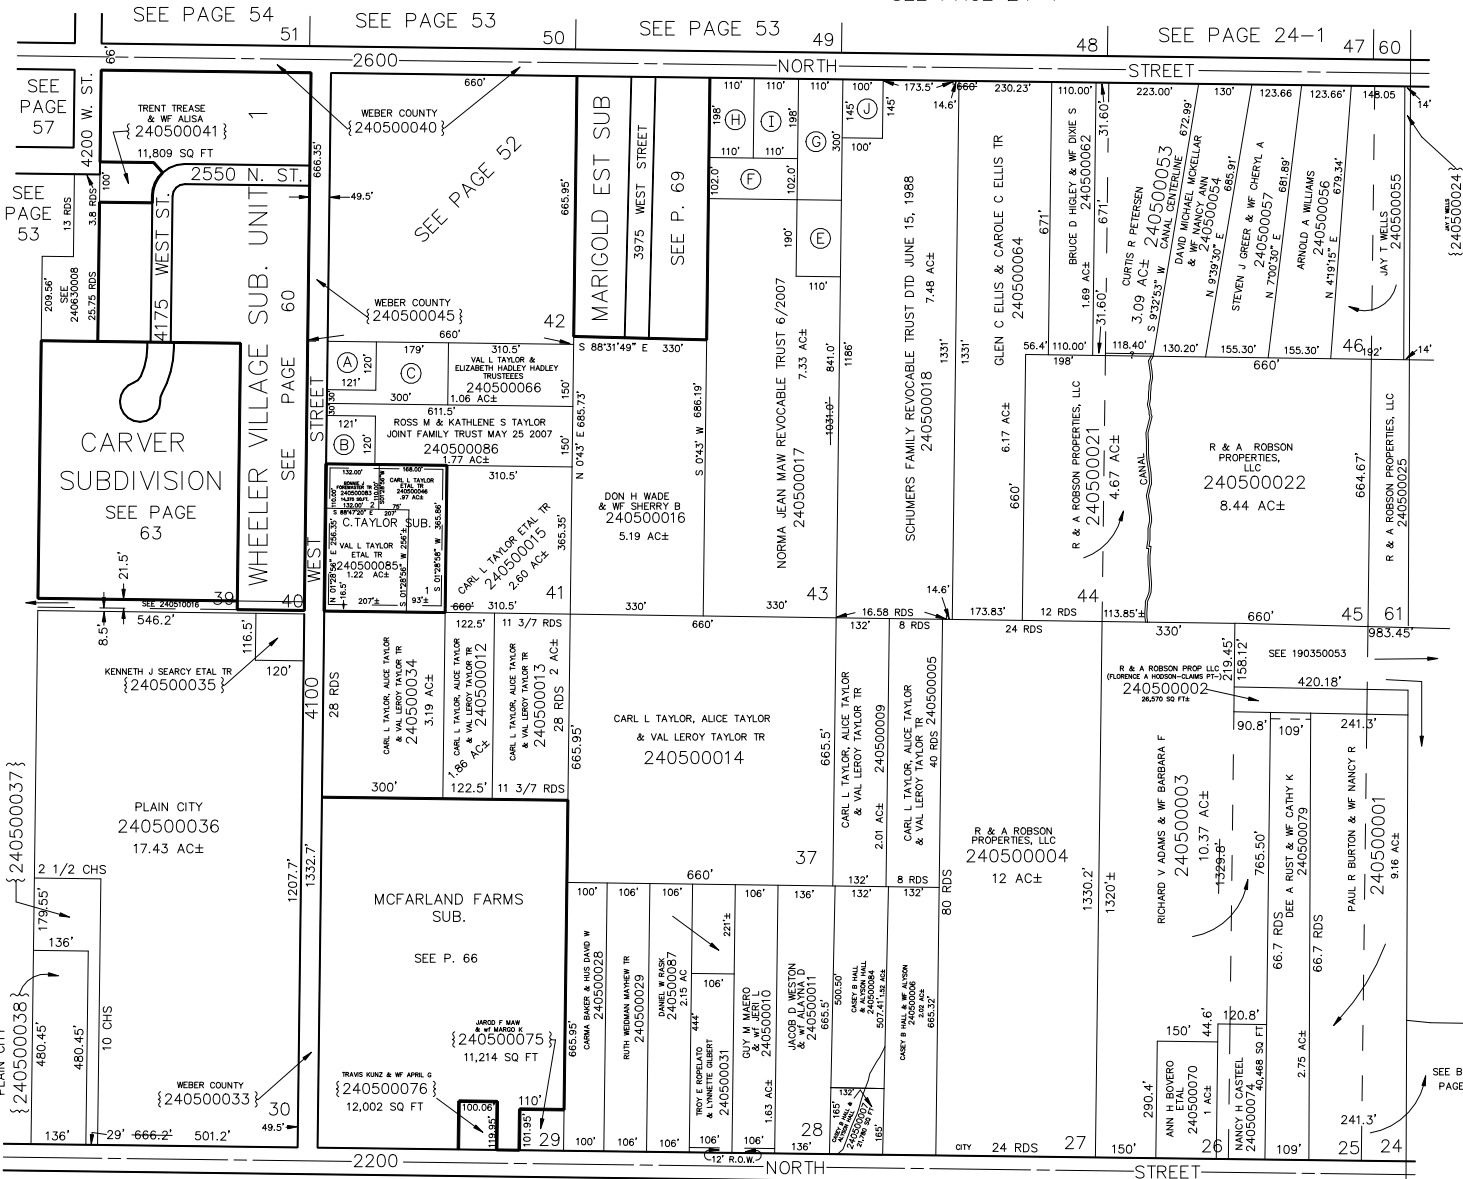

SEE PAGE 51

SEE PAGE 53

SEE PAGE 57

SEE PAGE 54

SEE PAGE 53

SEE PAGE 53

SEE PAGE 24-1

SEE PAGE 47

SEE PAGE 46

(A)	(B)	(C)
LARRY LEWIS & WIFE KATE	ROSS M & KATHLENE S TAYLOR JOINT FAMILY TRUST MAY 25 2007	VAL L TAYLOR & ELIZABETH HADLEY TAYLOR TRUSTEES
240500058	240500059 14,520 SQ FT	240500067 0.69 AC±

(E)	(F)	(G)
JOHN DAN MAW & WIFE URAINA	NORMA JEAN MAW REVOCABLE TRUST 6/2007	JOHN DAN MAW & WIFE URAINA
240500073 20,900 SQ FT	240500048 22,440 SQ FT	240500072 33,000 SQ FT

(H)	(I)	(J)
DEAN C ELLIS TRUST=1/2 SHELLY K ELLIS TRUST=1/2	MARVIN R SCHUMERS REVOCABLE TRUST	KEVIN L POULSEN
240500077 21,780 SQ FT	240500078 21,780 SQ FT	240500080 14,500 SQ FT

SEE BOOK 19, PAGE 35

SEE BOOK 19 PAGE 35-2