


PLAIN CITY  
LOTS 24 TO 30, & 37, 39 TO 46, & 61, PLAT B

TAXING UNIT: 21

SCALE 1" = 250'

SEE PAGE 24-1

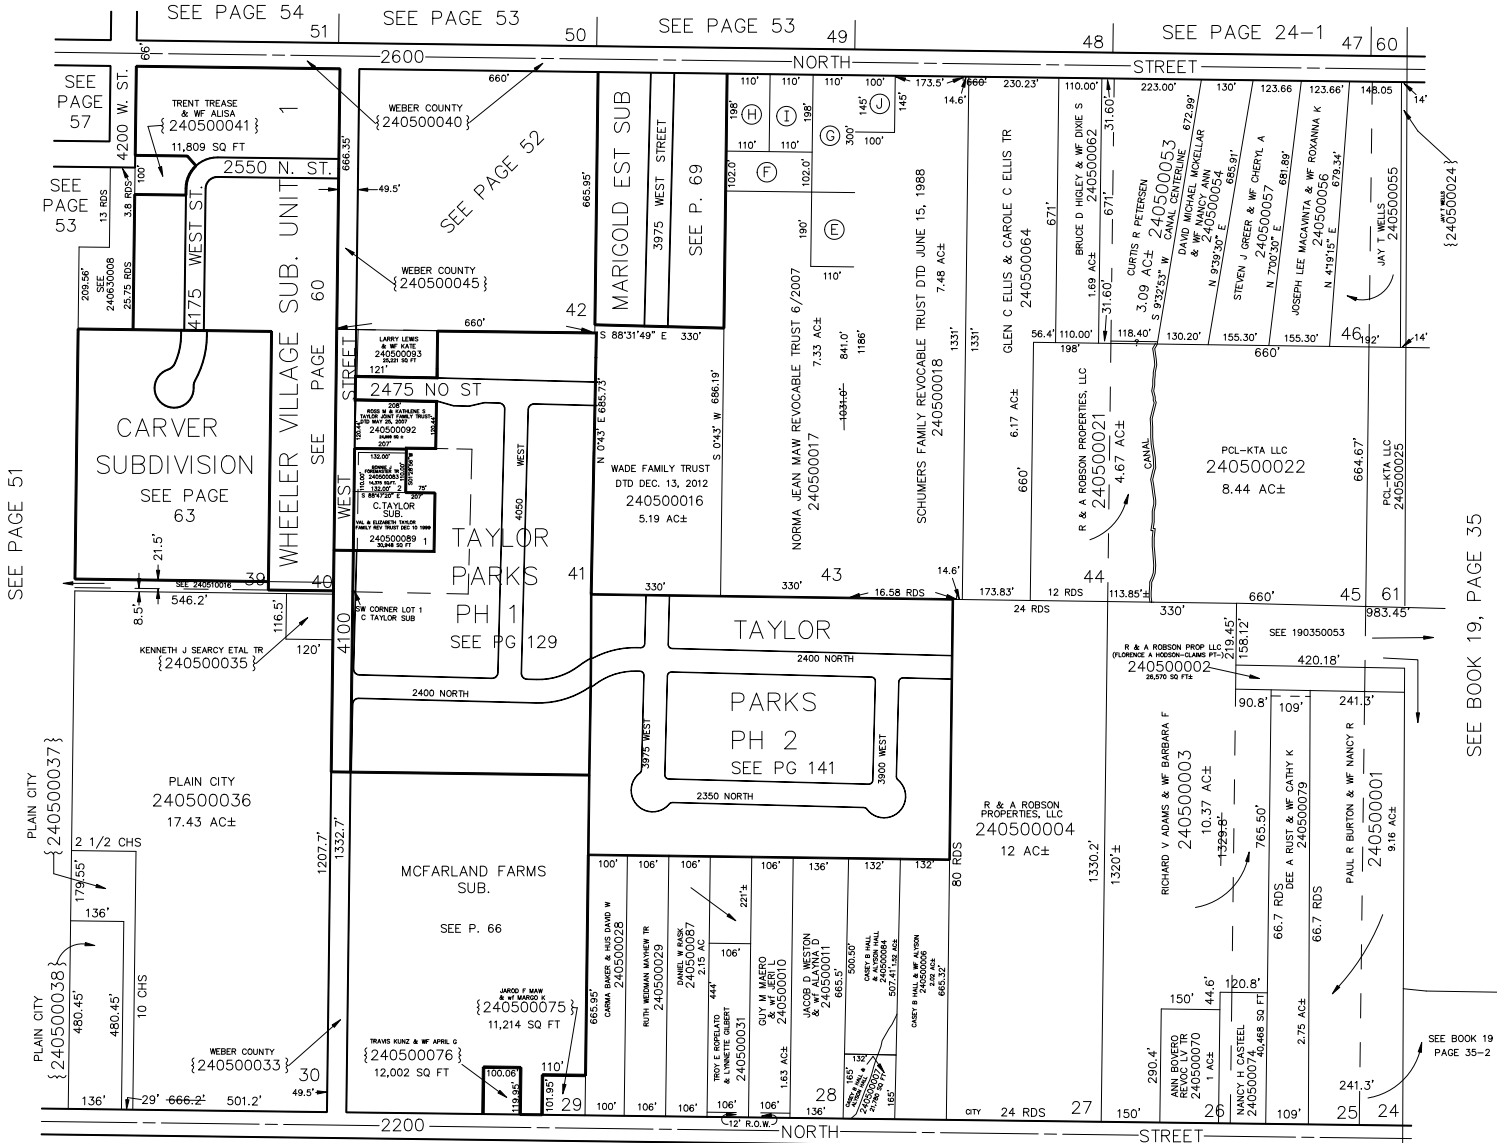

SEE PAGE 51

SEE PAGE 57

SEE PAGE 53

SEE PAGE 54

SEE PAGE 53

50

SEE PAGE 53

49

48

SEE PAGE 24-1

47

60

SEE PAGE 47

SEE PAGE 46

<p>(E) JOHN DAN MAW &amp; Wf URAINA 240500073 20,900 SQ FT</p>	<p>(F) NORMA JEAN MAW REVOCABLE TRUST 6/2007 240500048 22,440 SQ FT</p>	<p>(G) JOHN DAN MAW &amp; Wf URAINA 240500072 33,000 SQ FT</p>	<p>(H) DEAN C ELLIS TRUST=1/2 ETAL 240500077 21,780 SQ FT</p>	<p>(I) MARVIN R SCHUMERS REVOCABLE TRUST 240500078 21,780 SQ FT</p>	<p>(J) KEVIN L POULSEN 240500080 14,500 SQ FT</p>
--	---	--	---	---	---

SEE BOOK 19, PAGE 35

SEE BOOK 19 PAGE 35-2