


PLAIN CITY  
LOTS 24 TO 30, & 37, 39 TO 46, & 61, PLAT B

TAXING UNIT: 21

SCALE 1" = 250'

SEE PAGE 24-1

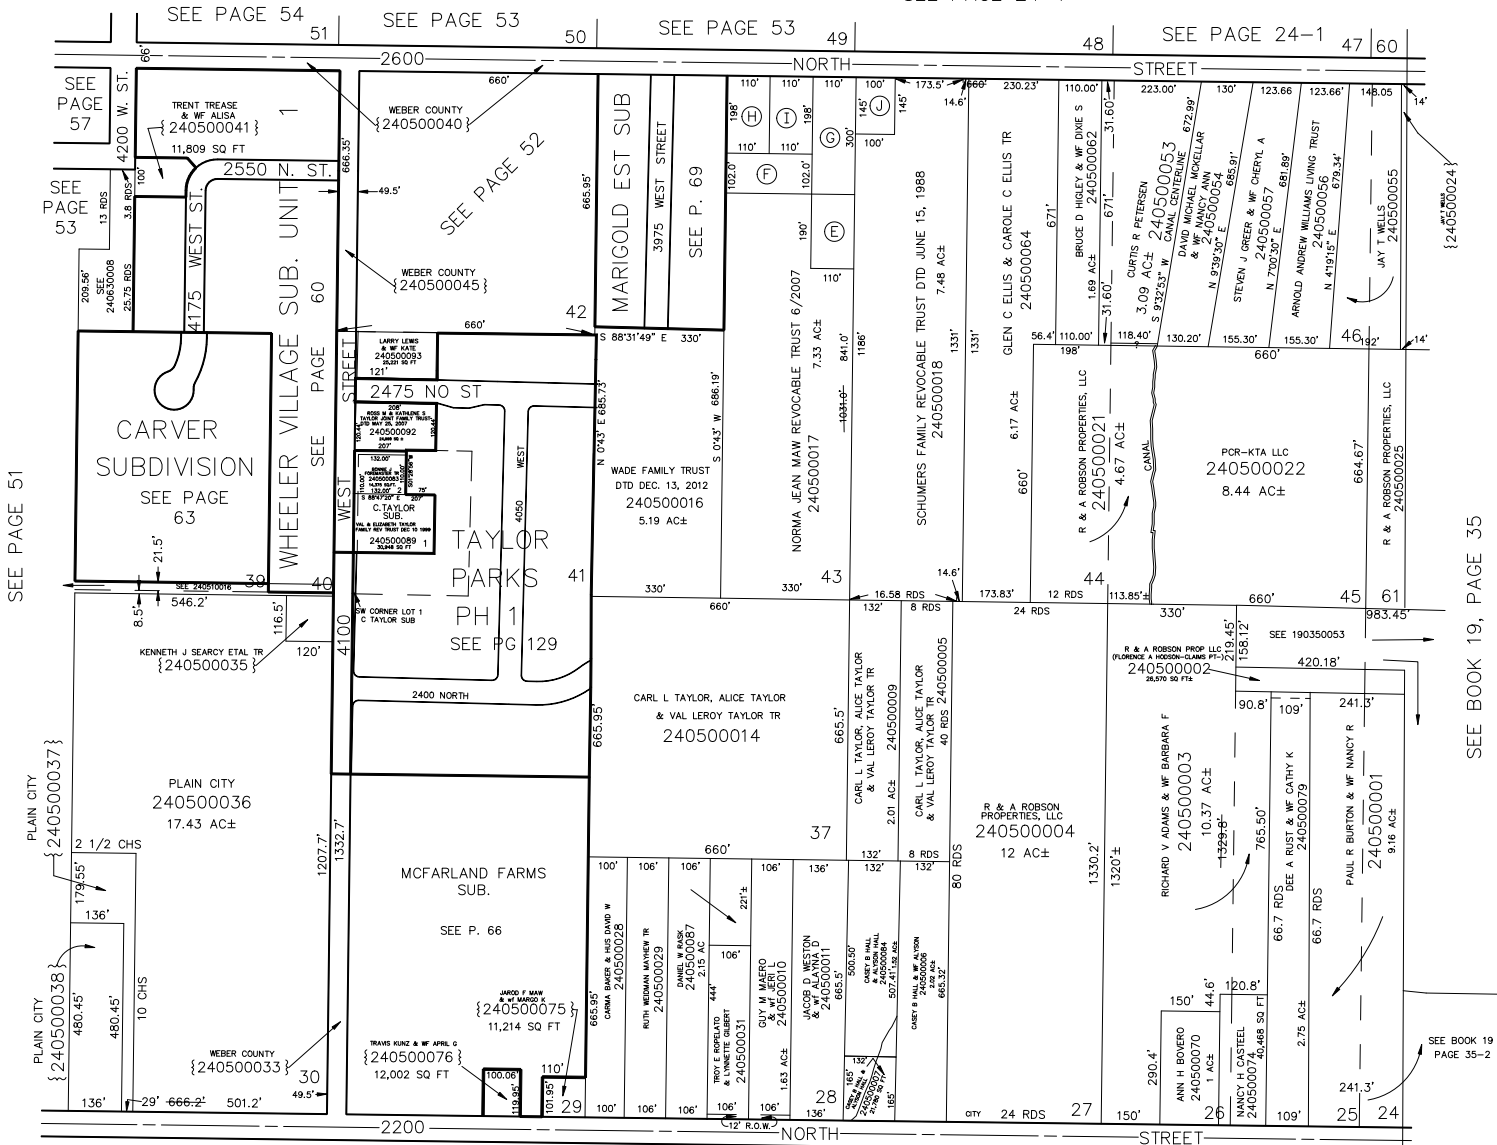

<b>E</b>	<b>F</b>	<b>G</b>	<b>H</b>	<b>I</b>	<b>J</b>
JOHN DAN MAW & WIF URAINA 240500073 20,900 SQ FT	NORMA JEAN MAW REVOCABLE TRUST 6/2007 240500048 22,440 SQ FT	JOHN DAN MAW & WIF URAINA 240500072 33,000 SQ FT	DEAN C ELLIS TRUST=1/2 ETAL 240500077 21,780 SQ FT	MARVIN R SCHUMERS REVOCABLE TRUST 240500078 21,780 SQ FT	KEVIN L POULSEN 240500080 14,500 SQ FT