

PART OF SECTION 33, T.7N., R.2W., S.L.B. & M.


PLAIN CITY

LOTS 24 TO 30, & 37, 39 TO 46, & 61, PLAT B

TAXING UNIT: 21

SCALE 1" = 250'

SEE PAGE 24-1

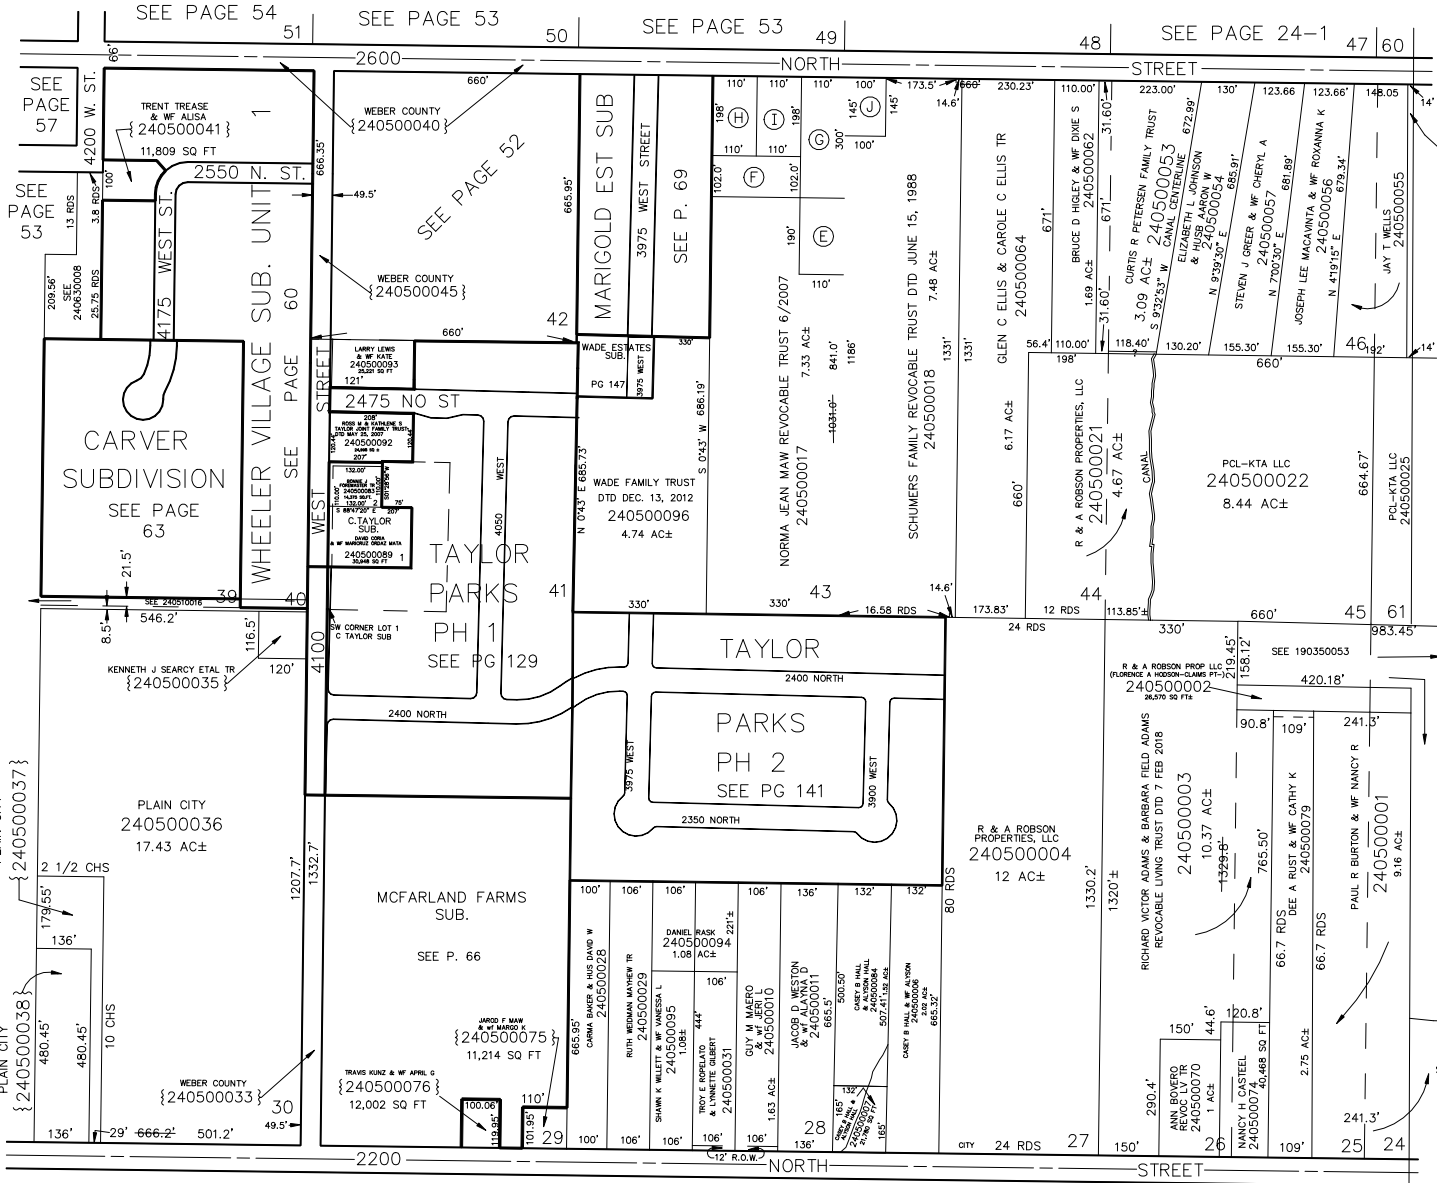

SEE PAGE 47

SEE PAGE 46

(E) JOHN DAN MAW & WF URAINA 240500073 20,900 SQ FT	(F) NORMA JEAN MAW REVOCABLE TRUST 6/2007 240500048 22,440 SQ FT	(G) JOHN DAN MAW & WF URAINA 240500072 33,000 SQ FT	(H) DEAN C ELLIS FAM TRUST DTD 04-11-2019 240500077 21,780 SQ FT	(I) LAWRENCE J BEAMAN & KAREN BEAMAN 240500078 21,780 SQ FT	(J) KEVIN L POULSEN 240500080 14,500 SQ FT
---	--	---	--	---	--

SEE PAGE 51

SEE PAGE 53

SEE PAGE 57

SEE PAGE 54

SEE PAGE 53

SEE PAGE 53

SEE PAGE 24-1

SEE PAGE 52

SEE PAGE 60

SEE PAGE 63

SEE PG 129

SEE PG 141

SEE P. 66

SEE BOOK 19, PAGE 35

SEE BOOK 19 PAGE 35-2