

PART OF SECTION 33, T.7N., R.2W., S.L.B. & M.


PLAIN CITY

LOTS 24 TO 30, & 37, 39 TO 46, & 61, PLAT B

TAXING UNIT: 21

SCALE 1" = 250'

SEE PAGE 24-1

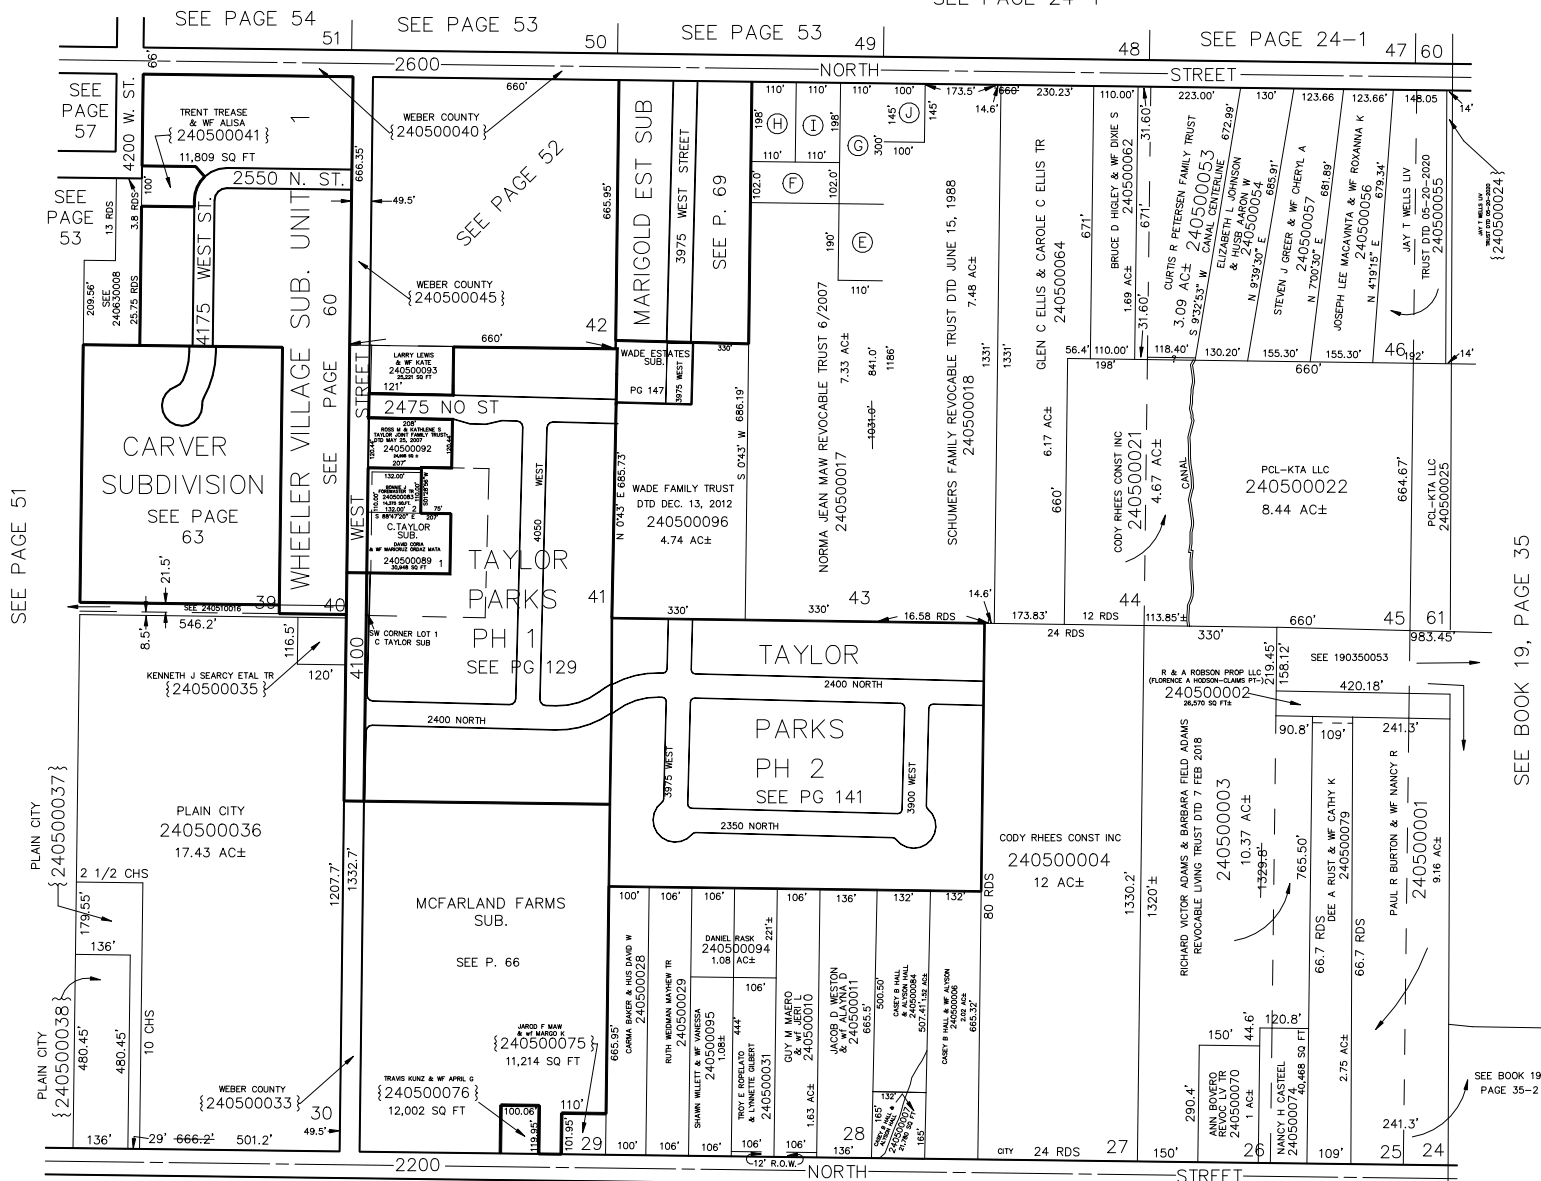

SEE BOOK 19, PAGE 35

SEE BOOK 19
PAGE 35-2

SEE PAGE 47

SEE PAGE 46

(E)	(F)	(G)	(H)	(I)	(J)
JOHN DAN MAW & WF URAINA 2405000073 20,900 SQ FT	NORMA JEAN MAW REVOCABLE TRUST 6/2007 2405000048 22,440 SQ FT	JOHN DAN MAW & WF URAINA 2405000072 33,000 SQ FT	DEAN C ELLIS FAM TRUST DTD 04-11-2019 2405000077 21,780 SQ FT	LAWRENCE J BEAMAN & KAREN BEAMAN 2405000078 21,780 SQ FT	KEVIN L POULSEN 2405000080 14,500 SQ FT

L.D.F. 7-92