

PART OF SECTION 33, T.7N., R.2W., S.L.B. & M.


PLAIN CITY

LOTS 24 TO 30, & 37, 39 TO 46, & 61, PLAT B

TAXING UNIT: 21

SCALE 1" = 250'

SEE PAGE 24-1

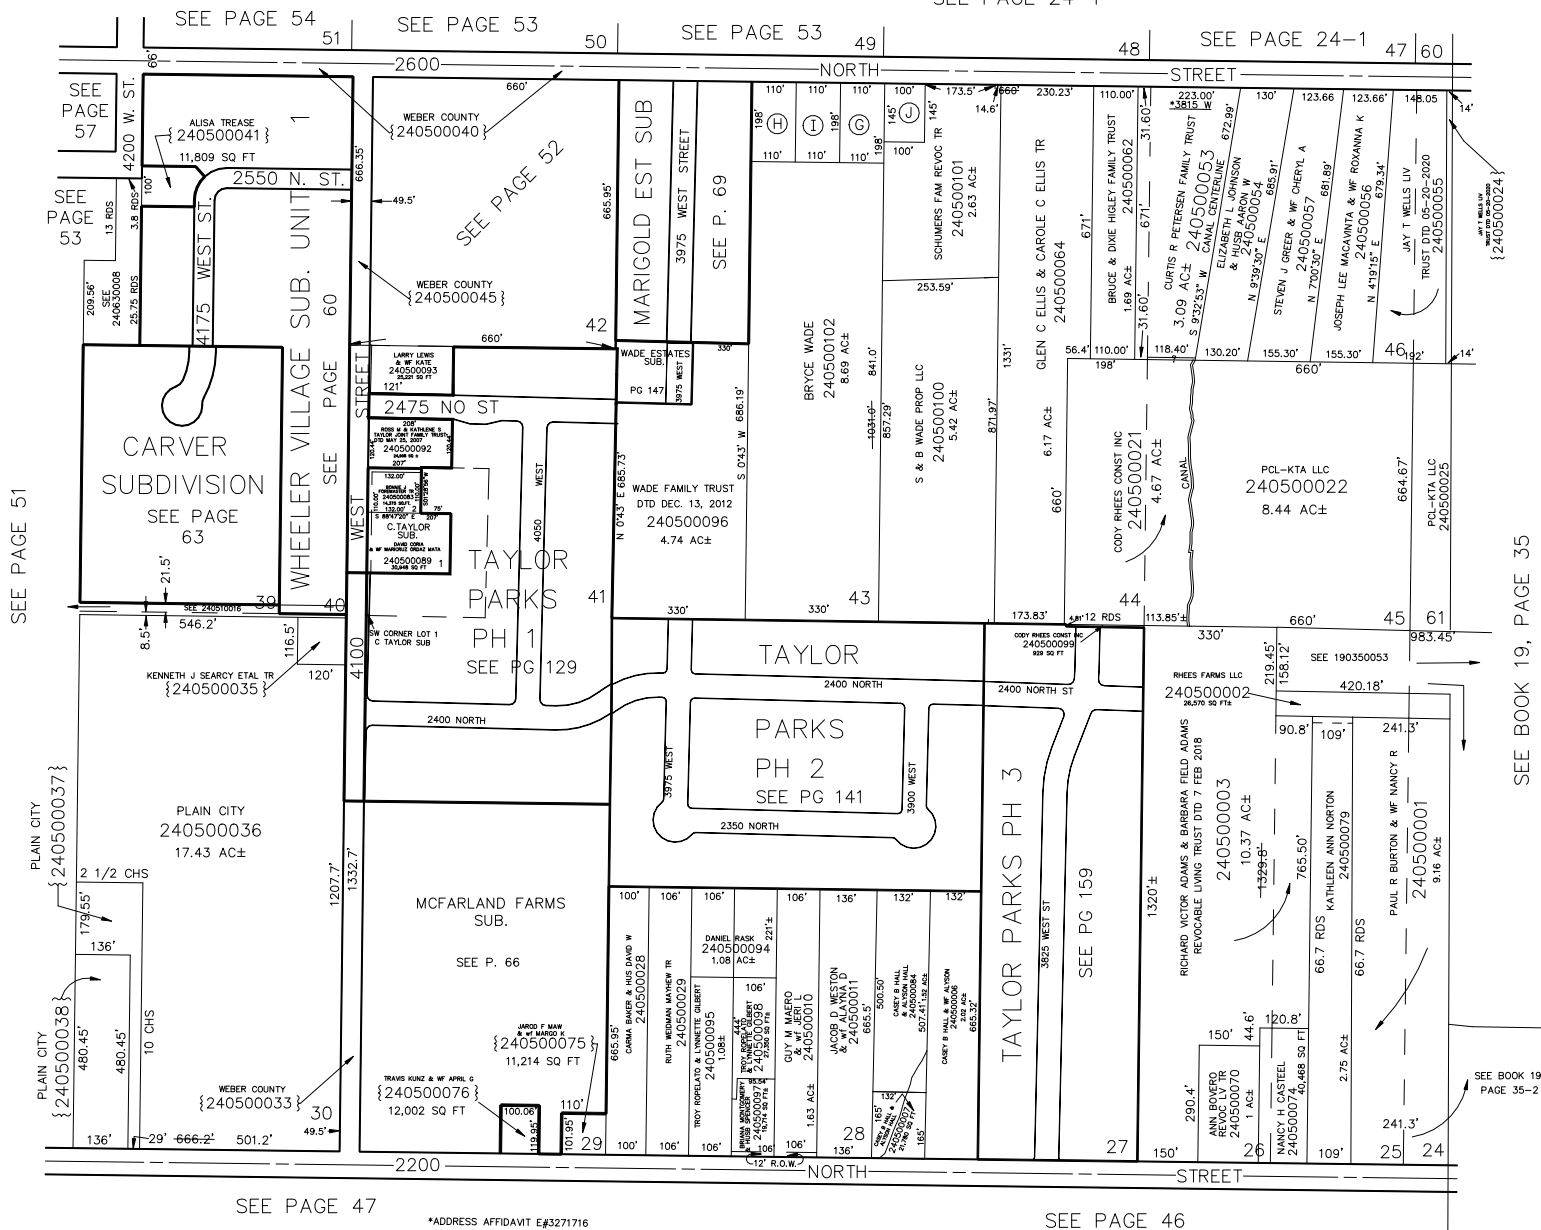

SEE BOOK 19, PAGE 35

SEE BOOK 19
PAGE 35-2

(G)	(H)	(I)	(J)
JOSEPH C POIRER & GINA JENSEN POIRER	DEAN C ELLIS FAM TRUST DTD 04-11-2019	LARRY J BEAMAN & KAREN BEAMAN	KEVIN L POULSEN
240500103	240500077	240500078	240500080
21,780 SQ FT	21,780 SQ FT	21,780 SQ FT	14,500 SQ FT