

PART OF NW 1/4, SEC. 33, T.7N., R.2W., S.L.B.&M.

PLAIN CITY

PART OF LOTS 39 & 58, & ALL OF LOTS 52 & 57

PLAT B

SCALE 1" = 50'

TAXING UNIT: 21

PLAIN CITY CEMETERY DISTRICT
BONA VISTA WATER IMPROVEMENT DISTRICT

SEE P. 56

2650 NORTH ST.

S. 89° 17' E.

ST.


WEST

4275

ST.

WEST

4200

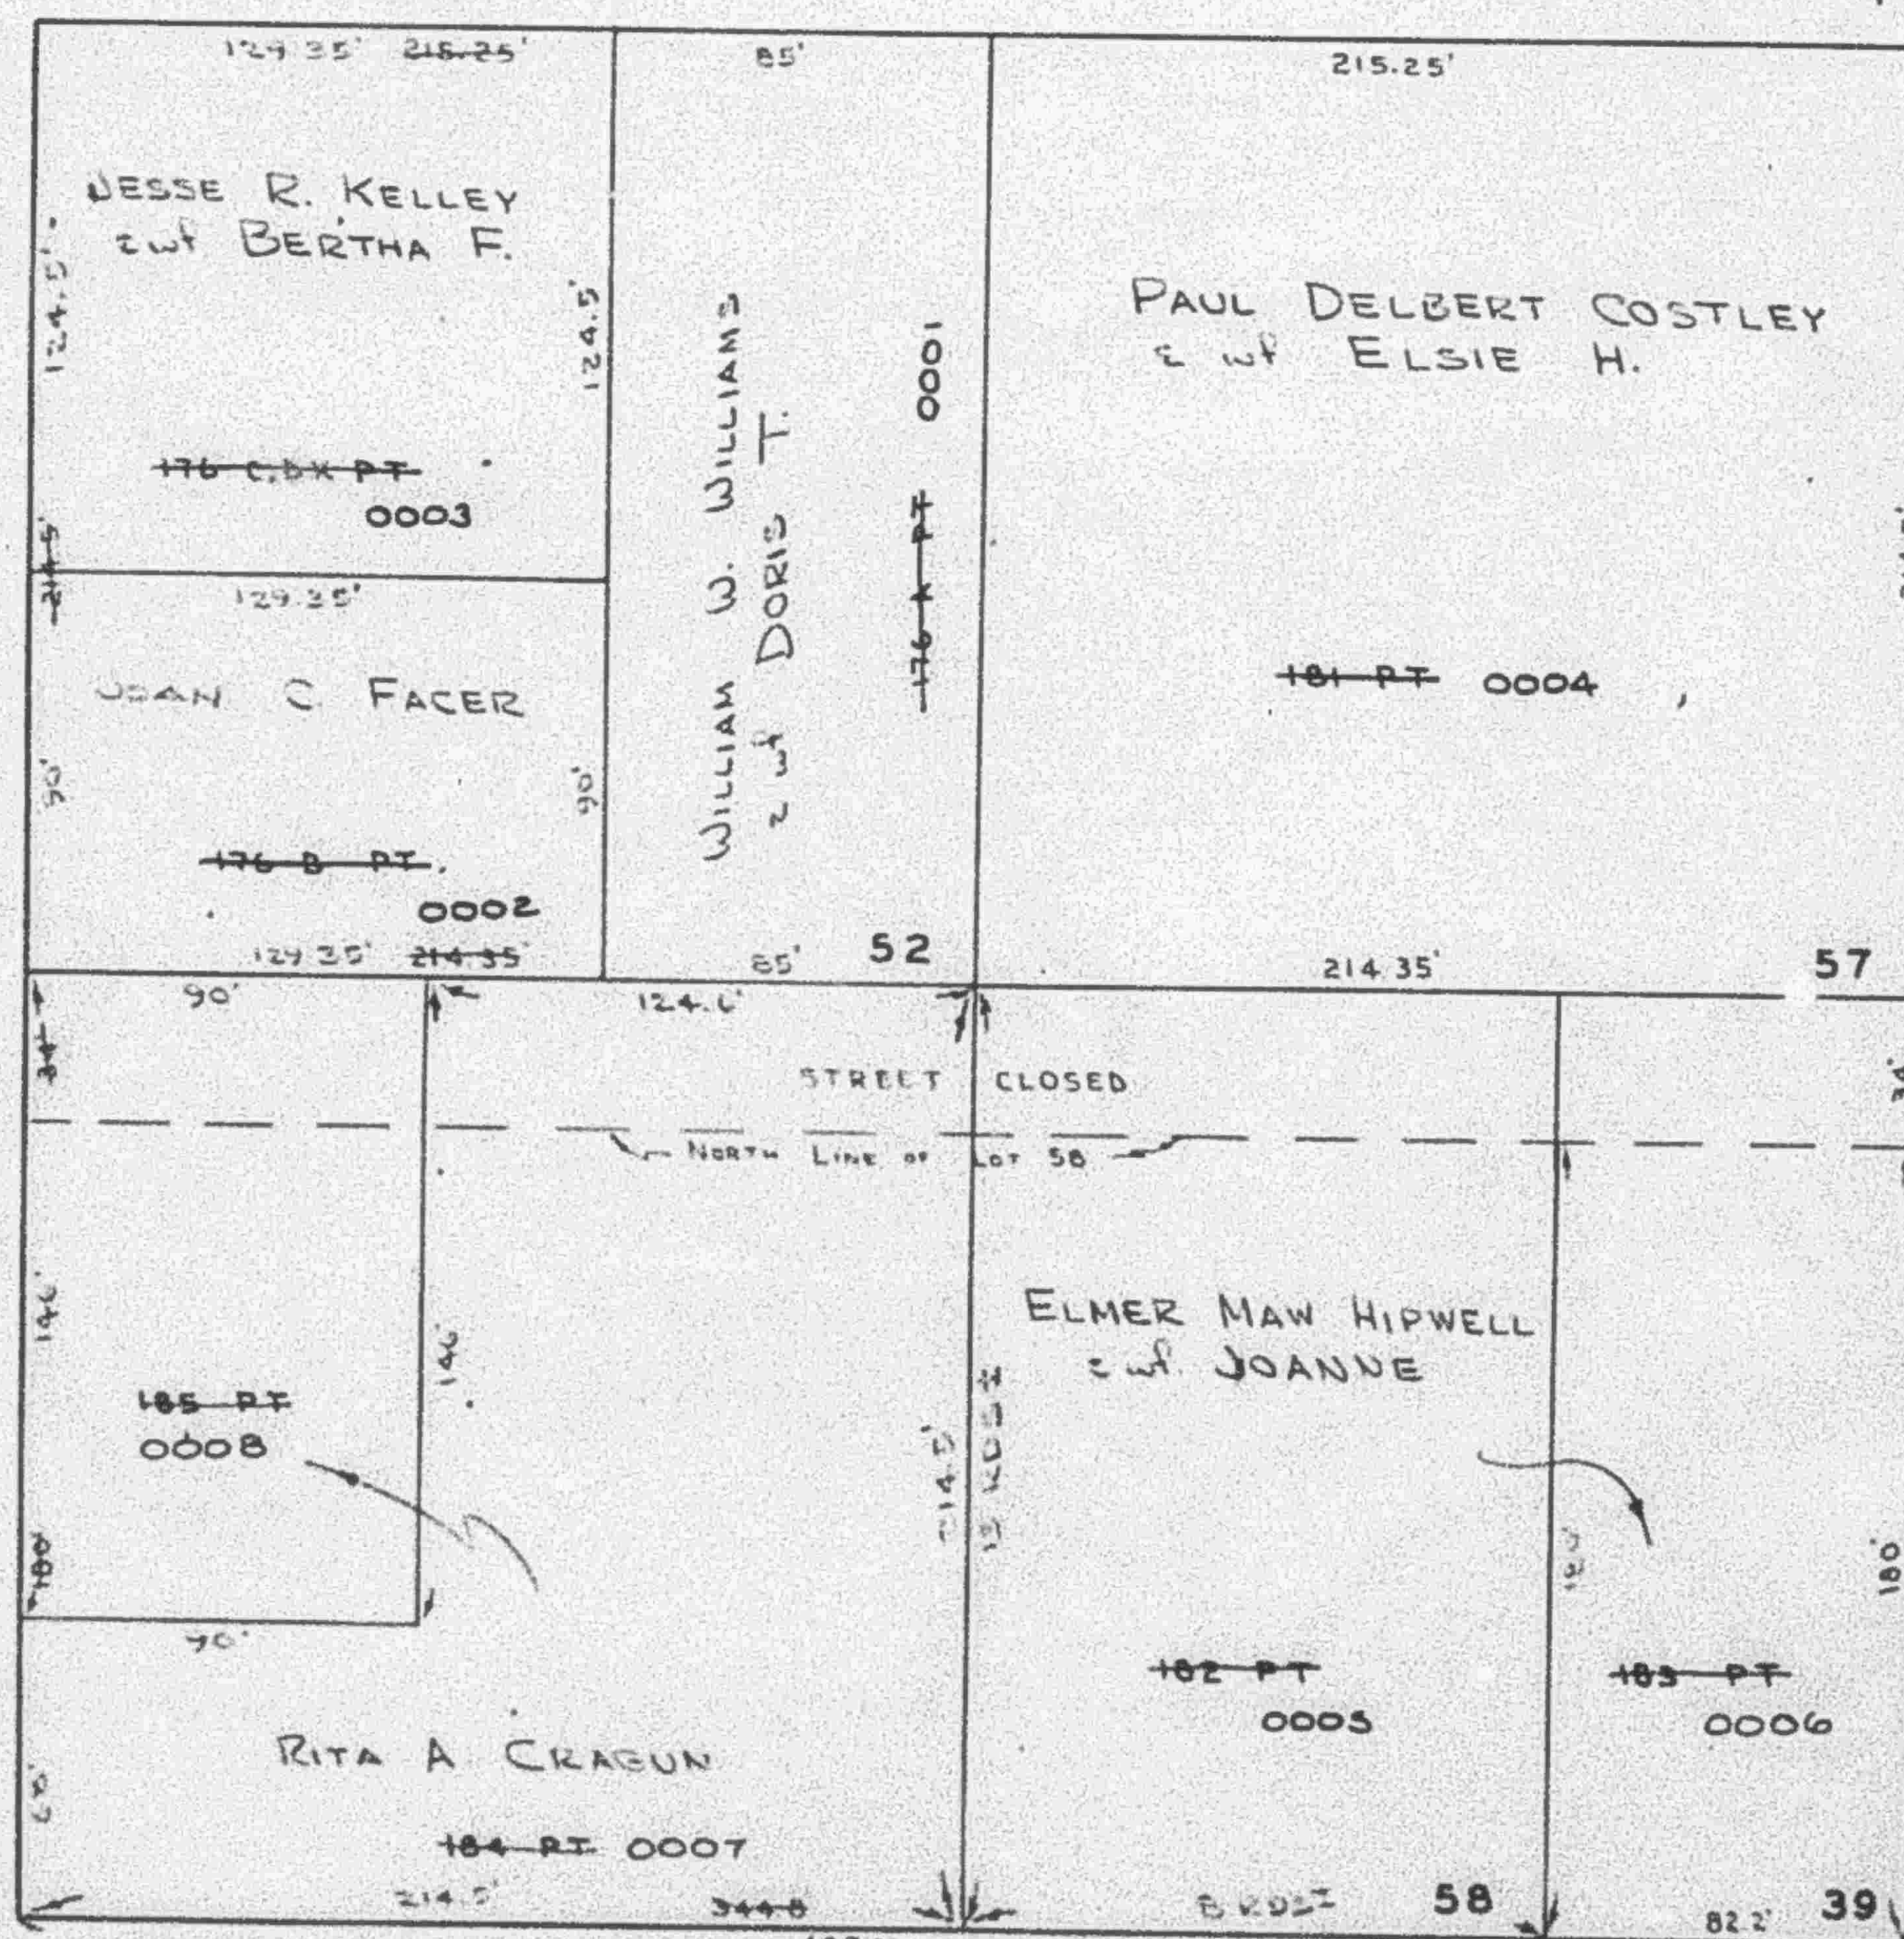

SEE P. 54

SEE P. 50

SEE P. 42

SEE P. 51

SEE P. 50

NOTE: SEE ORIGINAL PLAT IN BOOK 5, PAGE 80,
FOR COMPLETE ENGINEERING DATA.