

PART OF NW 1/4, SEC. 33, T.7N., R.2W., S.L.B. & M.

PLAIN CITY

PART OF LOTS 39 & 58, & ALL OF LOTS 52 & 57

TAXING UNIT - 21

PLAT B

PREFIX: 24-055

SCALE 1" = 50'

PLAIN CITY CEMETERY DISTRICT
BOHA VISTA WATER IMPROVEMENT DISTRICT

SEE P. 56

2650 NORTH

ST.


5.89° 17' E.

ST.

WEST

4275

SEE P. 42

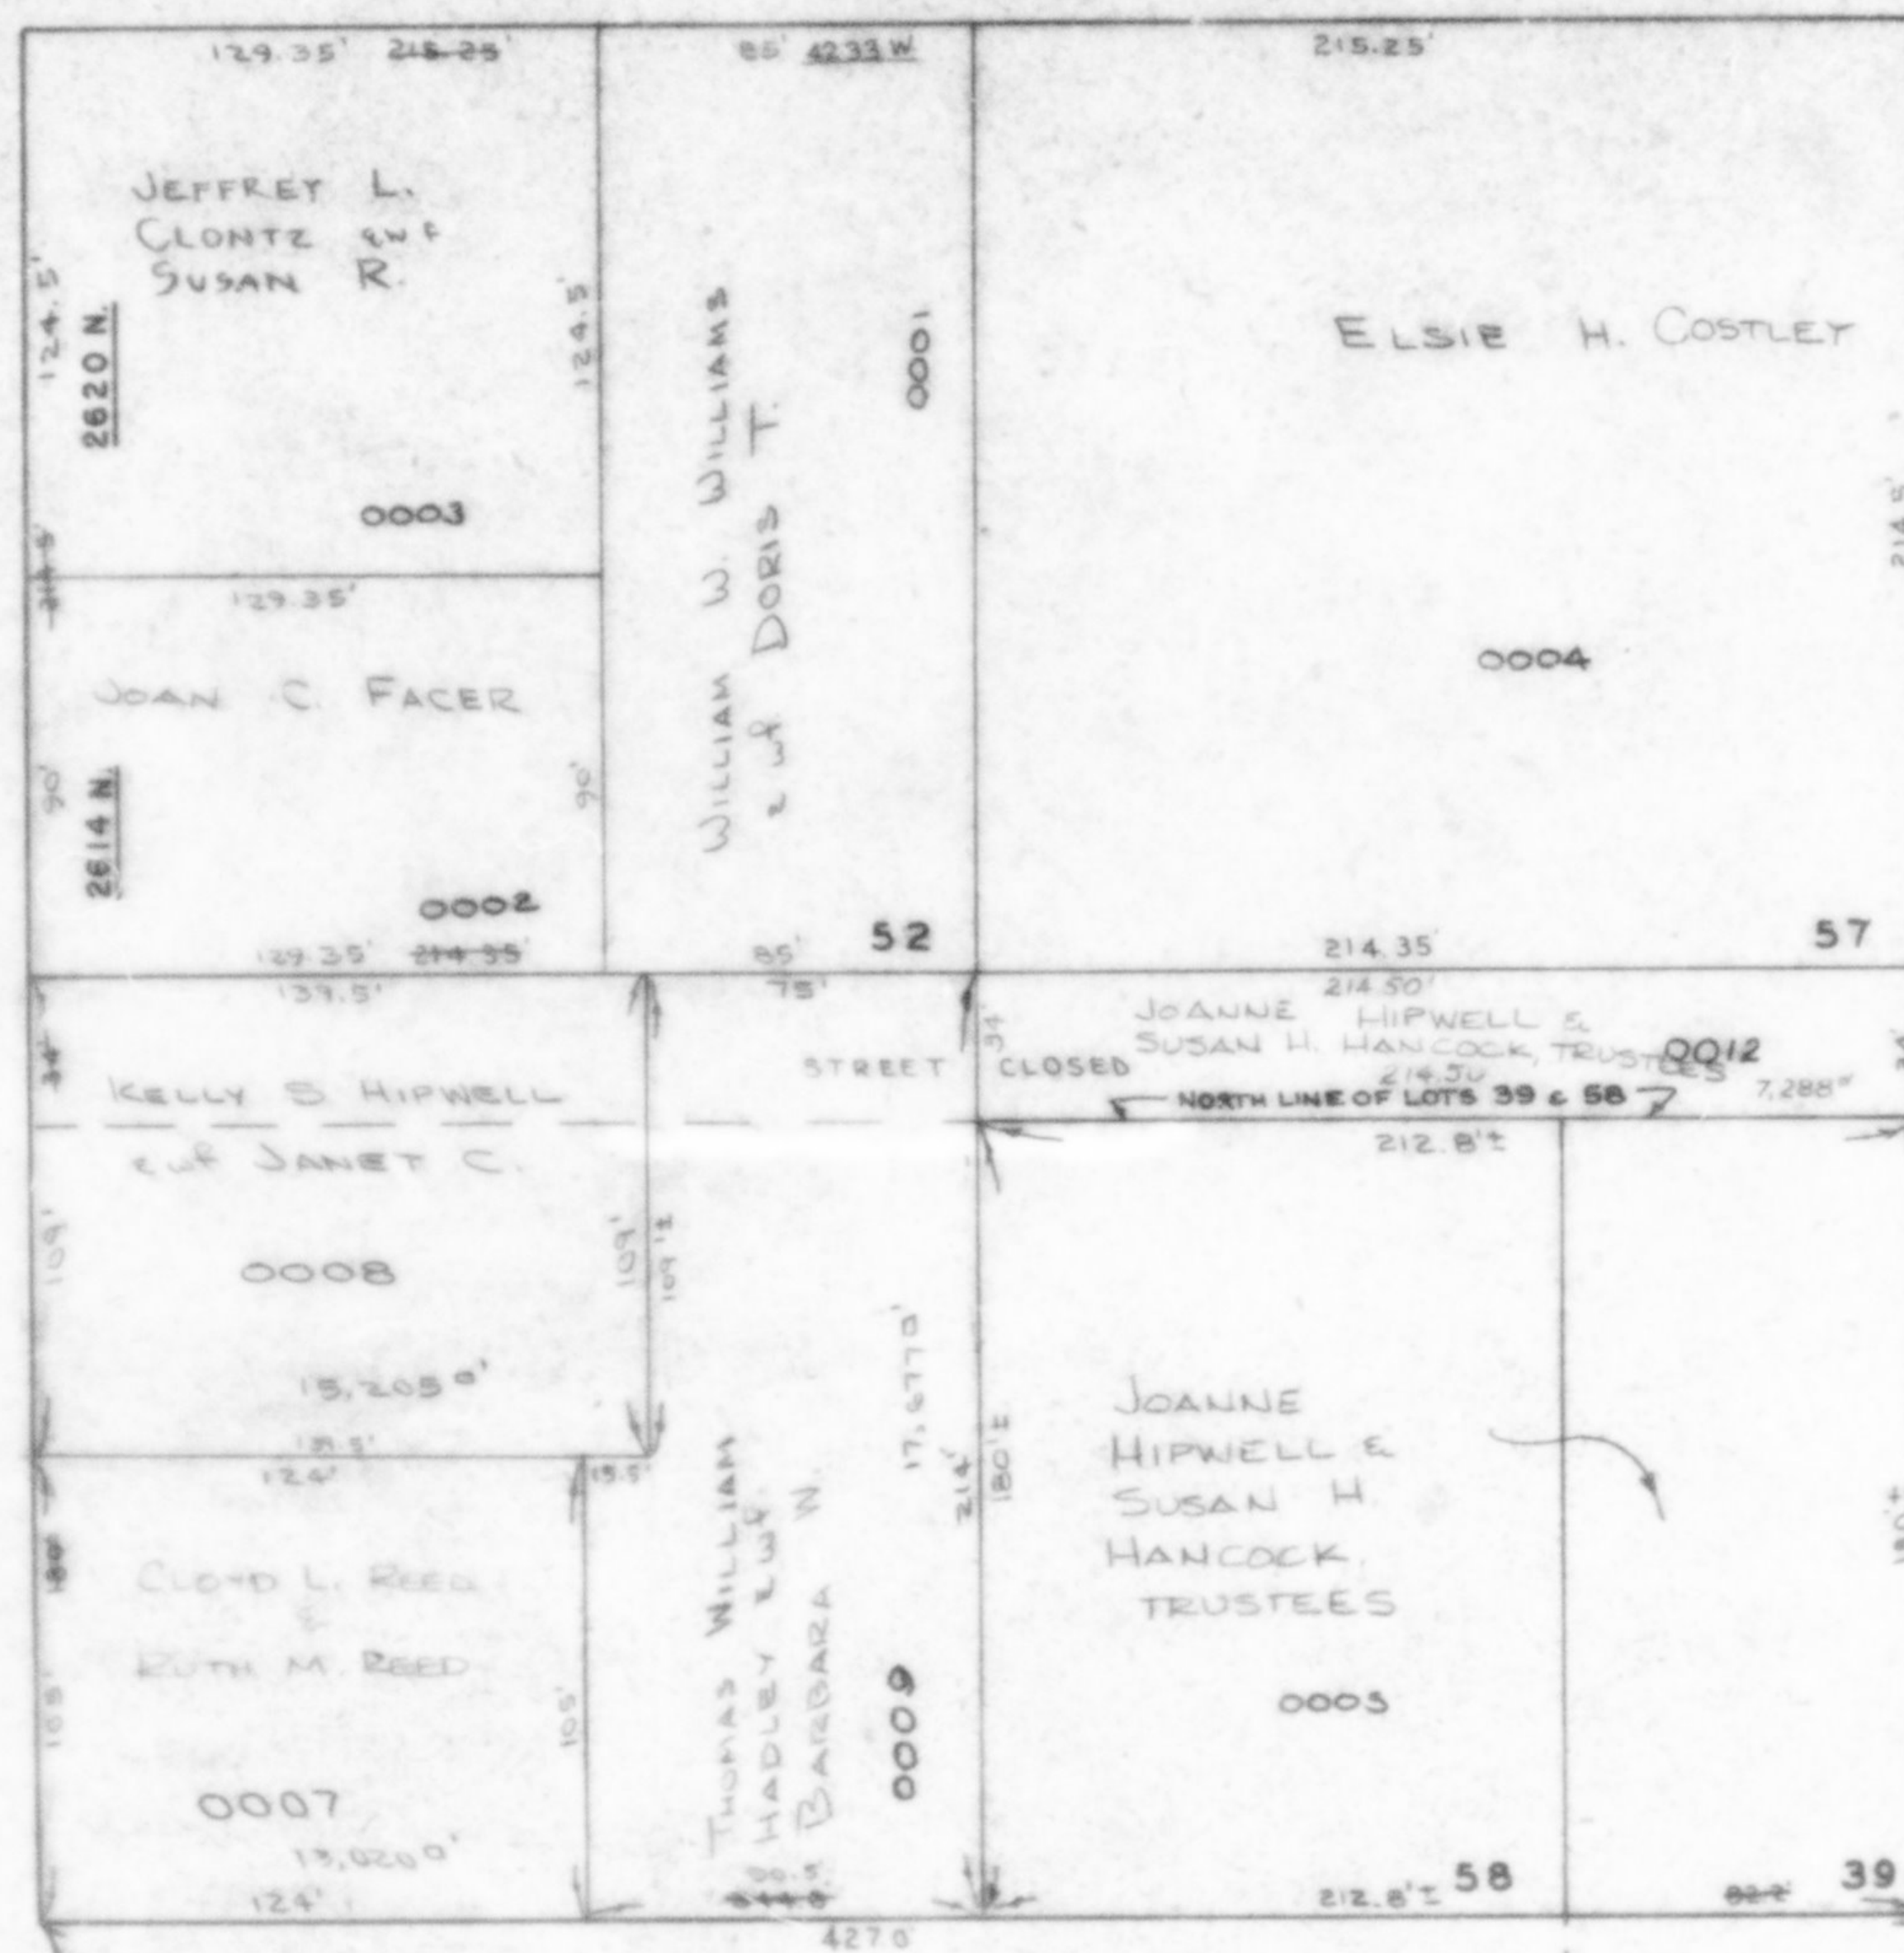

SEE P. 54

SEE P. 50

SEE P. 51

SEE P. 50

NOTE: SEE ORIGINAL PLAT IN BOOK 5, PAGE 80,
FOR COMPLETE ENGINEERING DATA.