

A PART OF LOTS 39 & 40, PLAT "B", PLAIN CITY SURVEY

WHEELER VILLAGE SUBDIVISION


UNIT ONE

IN PLAIN CITY

TAXING UNIT: 21

SEE PAGE 54

SCALE 1" = 60'

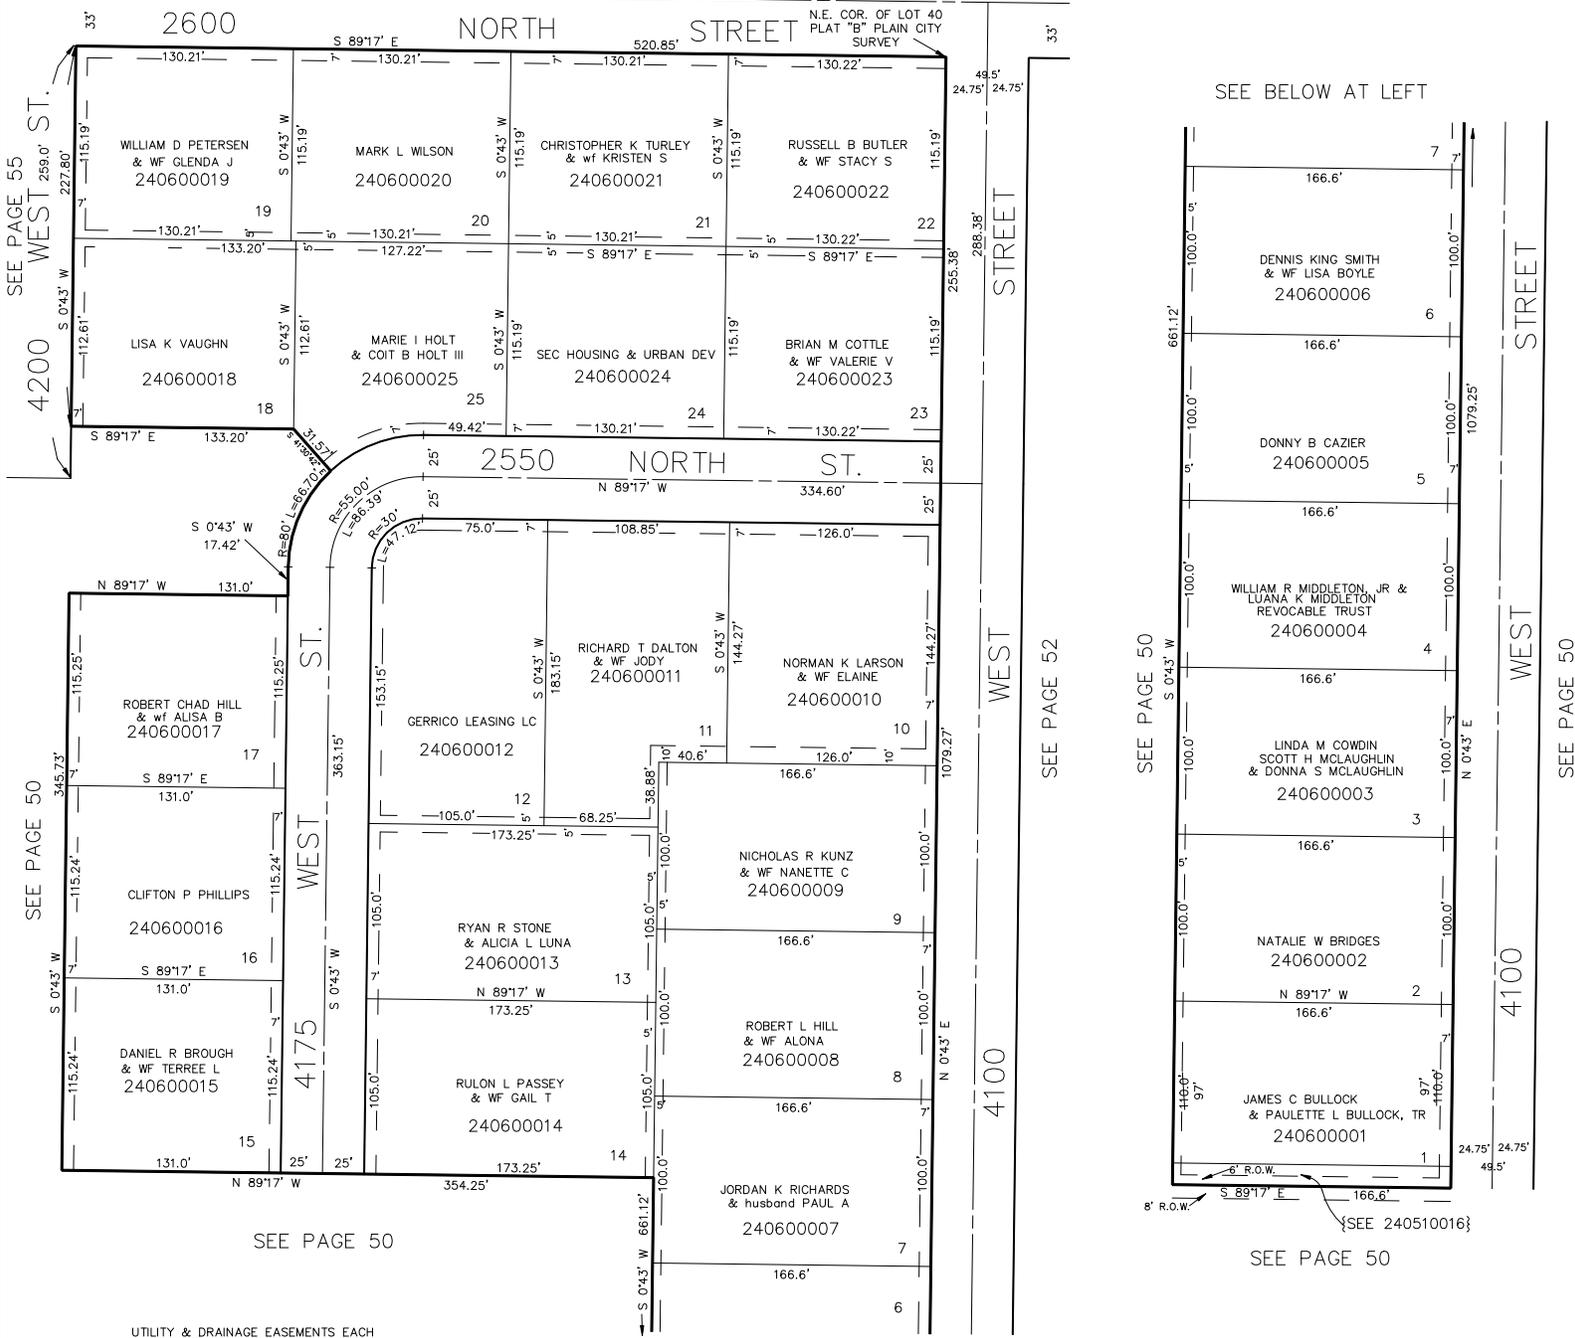


SEE PAGE 50

UTILITY & DRAINAGE EASEMENTS EACH SIDE OF PROPERTY LINES AS INDICATED BY DASHED LINES EXCEPT AS OTHERWISE SHOWN.

SEE ABOVE AT RIGHT

SEE BELOW AT LEFT

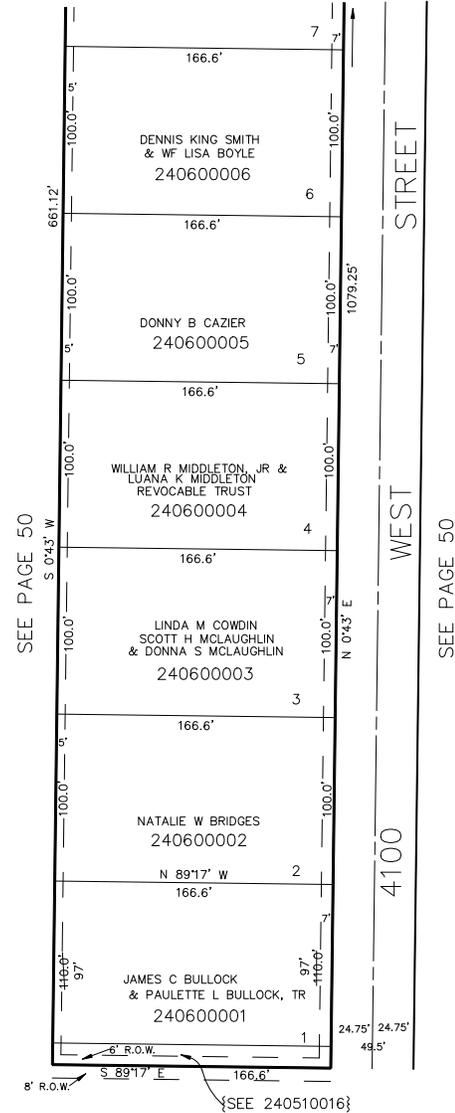

SEE PAGE 50

SEE PAGE 50

FOR COMPLETE ENG DATA SEE ORIGINAL DEDICATION PLAT IN BOOK 17, PAGE 88 OF RECORDS.