

CARVER SUBDIVISION

IN PLAIN CITY

SCALE 1" = 60'

TAXING UNIT: 21


EXCEPT WHERE OTHERWISE SHOWN
ALL LOTS OWNED BY:
ELMER AND JANE CARVER
FAMILY PARTNERSHIP

SEE PAGE 50

SEE PAGE 60

SEE PAGE 51

SEE PAGE 60

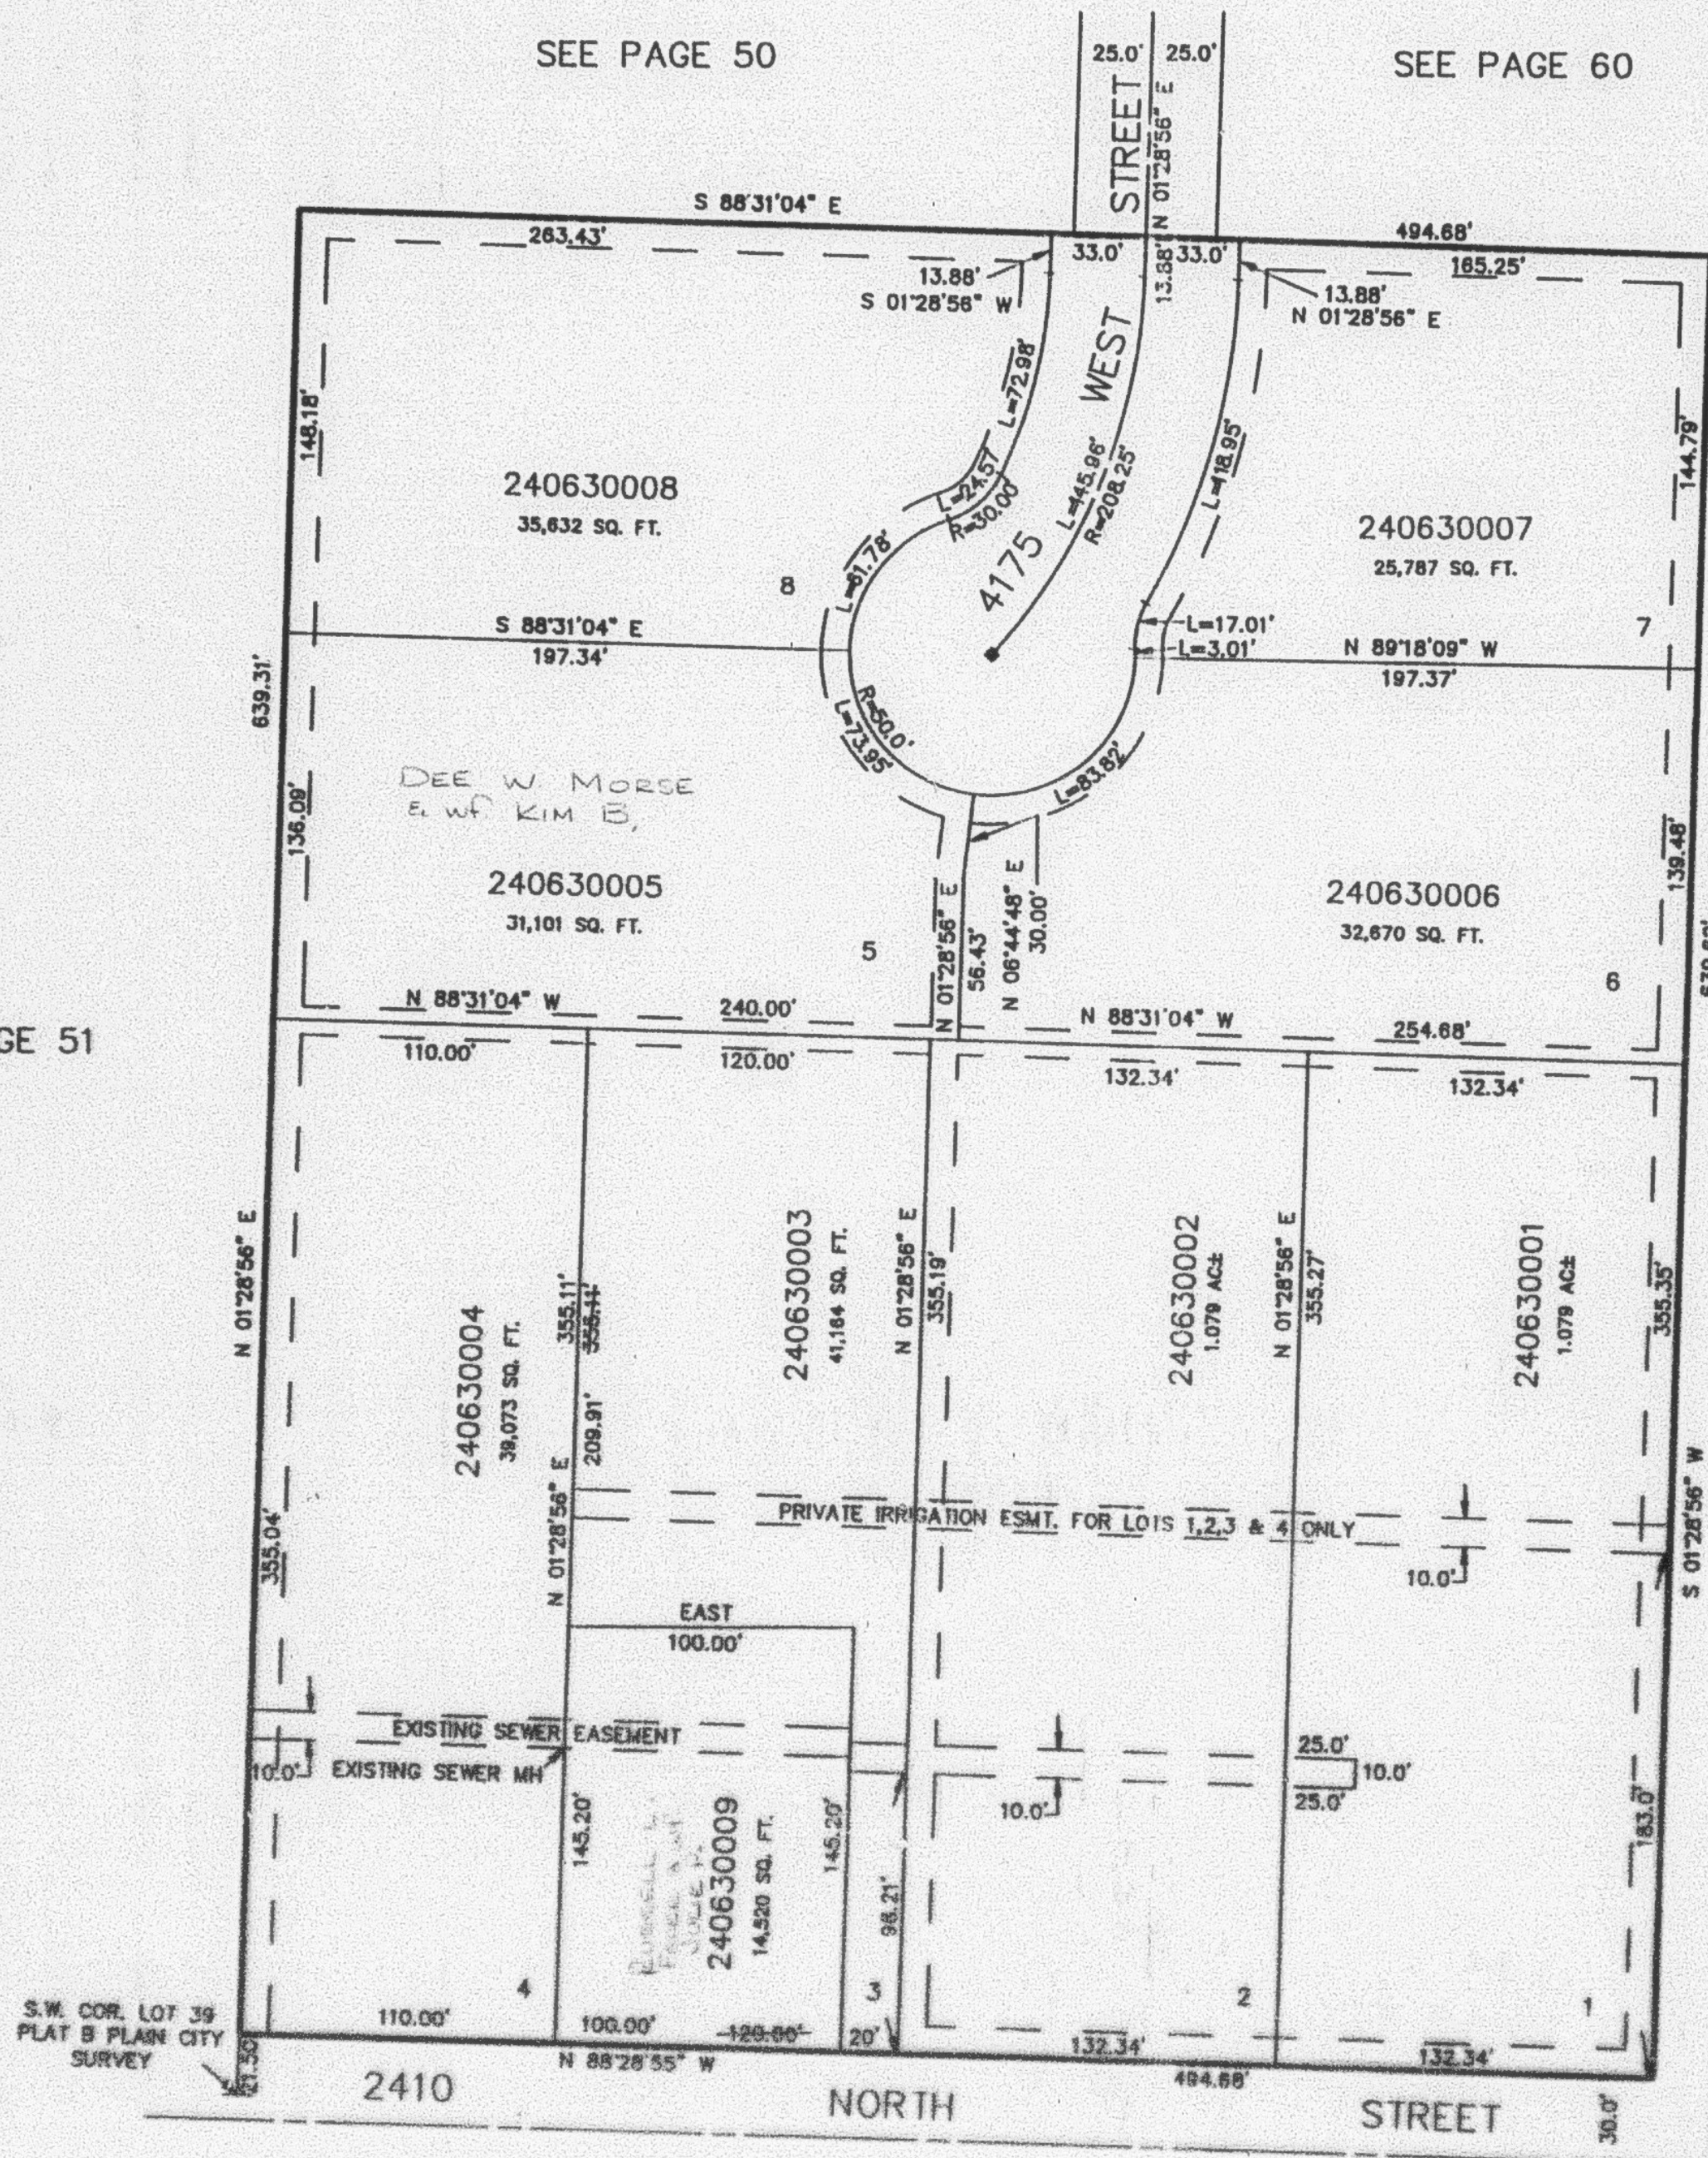

SEE PAGE 50

10' UTILITY & DRAINAGE EASEMENTS EACH
SIDE OF PROPERTY LINES AS INDICATED
BY DASHED LINES EXCEPT AS OTHERWISE
SHOWN.

FOR COMPLETE ENG DATA SEE
ORIGINAL DEDICATION PLAT IN
BOOK 33, PAGE 15 OF RECORDS.