

CARVER SUBDIVISION

IN PLAIN CITY

SCALE 1" = 60'

TAXING UNIT: 21

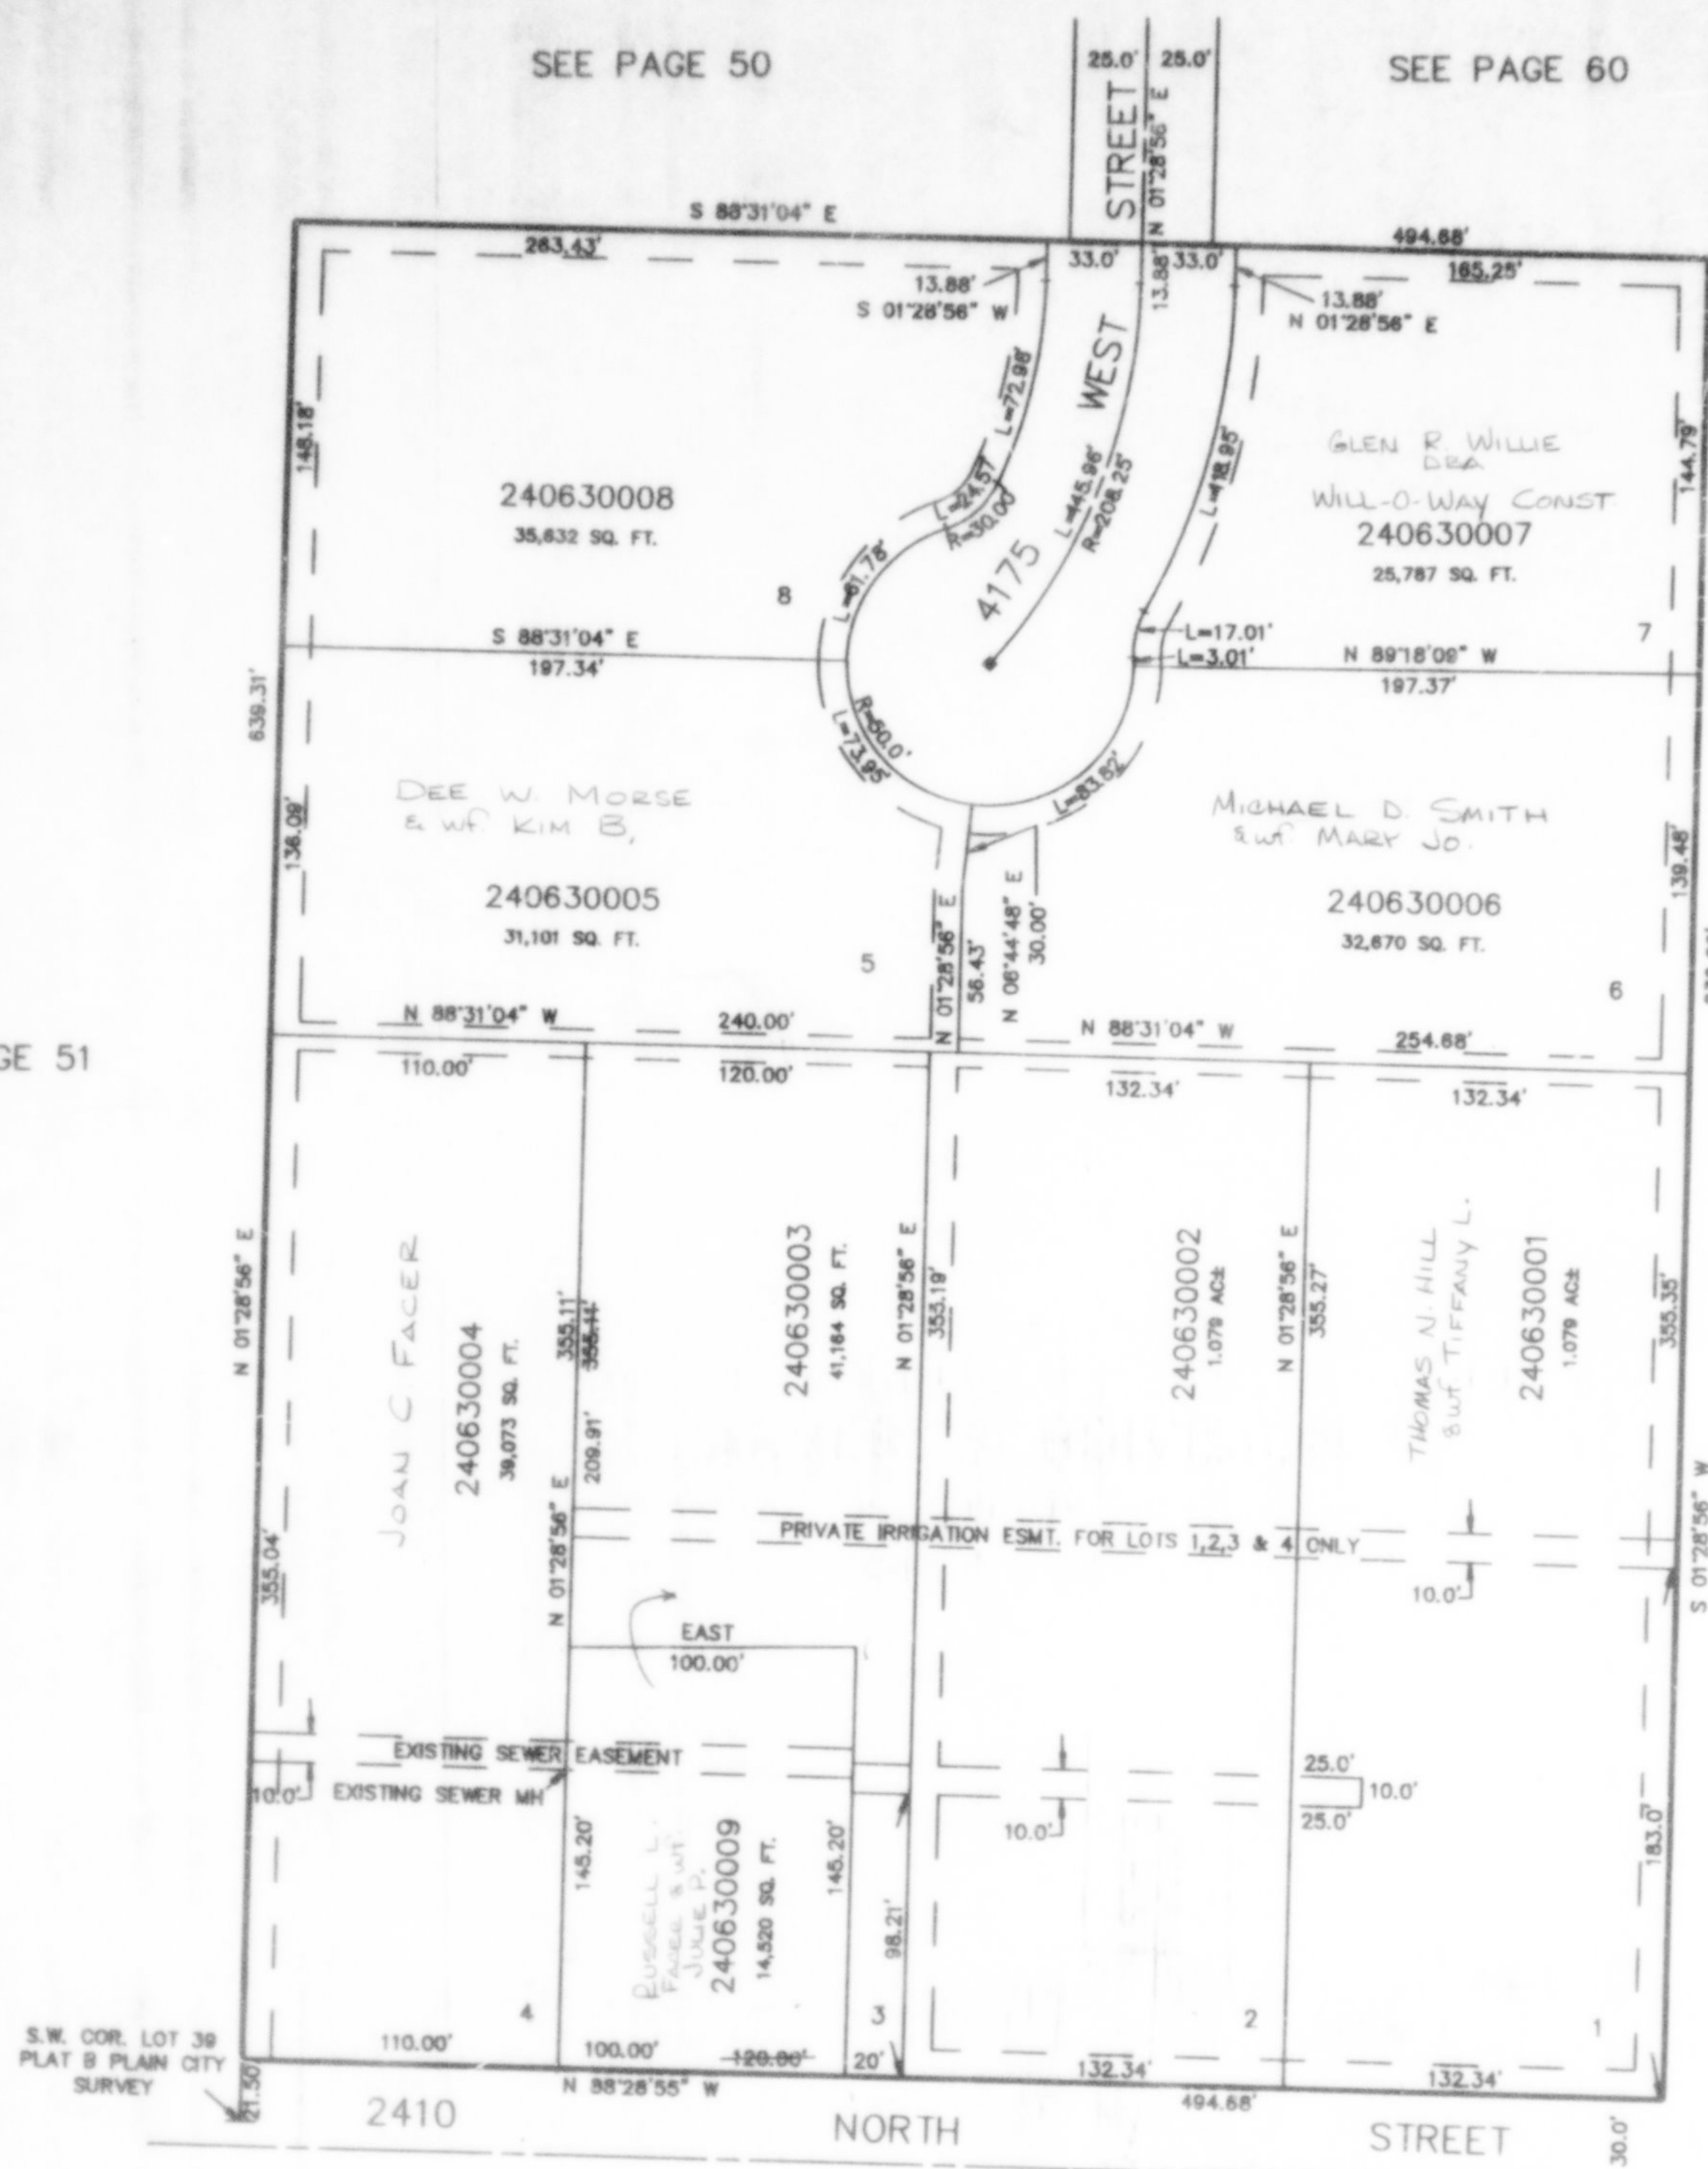
EXCEPT WHERE OTHERWISE SHOWN
ALL LOTS OWNED BY:
ELMER AND JANE CARVER
FAMILY PARTNERSHIP

SEE PAGE 50

SEE PAGE 60

SEE PAGE 51

SEE PAGE 60

S.W. COR. LOT 39
PLAT B PLAIN CITY
SURVEY10' UTILITY & DRAINAGE EASEMENTS EACH
SIDE OF PROPERTY LINES AS INDICATED
BY DASHED LINES EXCEPT AS OTHERWISE
SHOWN.FOR COMPLETE ENG DATA SEE
ORIGINAL DEDICATION PLAT IN
BOOK 33, PAGE 15 OF RECORDS.