

PART OF BLK 4, PLAT A, HOOPER CITY SURVEY &
PART OF THE N. 1/2 OF SEC. 24, T.5N., R.3W., S.L.B. & M.

T. ARCH JONES SUB

IN HOOPER CITY

SCALE 1" = 40'


TAXING UNIT: 376

SEE PAGE 3

SEE PAGE 3

SEE PAGE 3

SEE PAGE 3

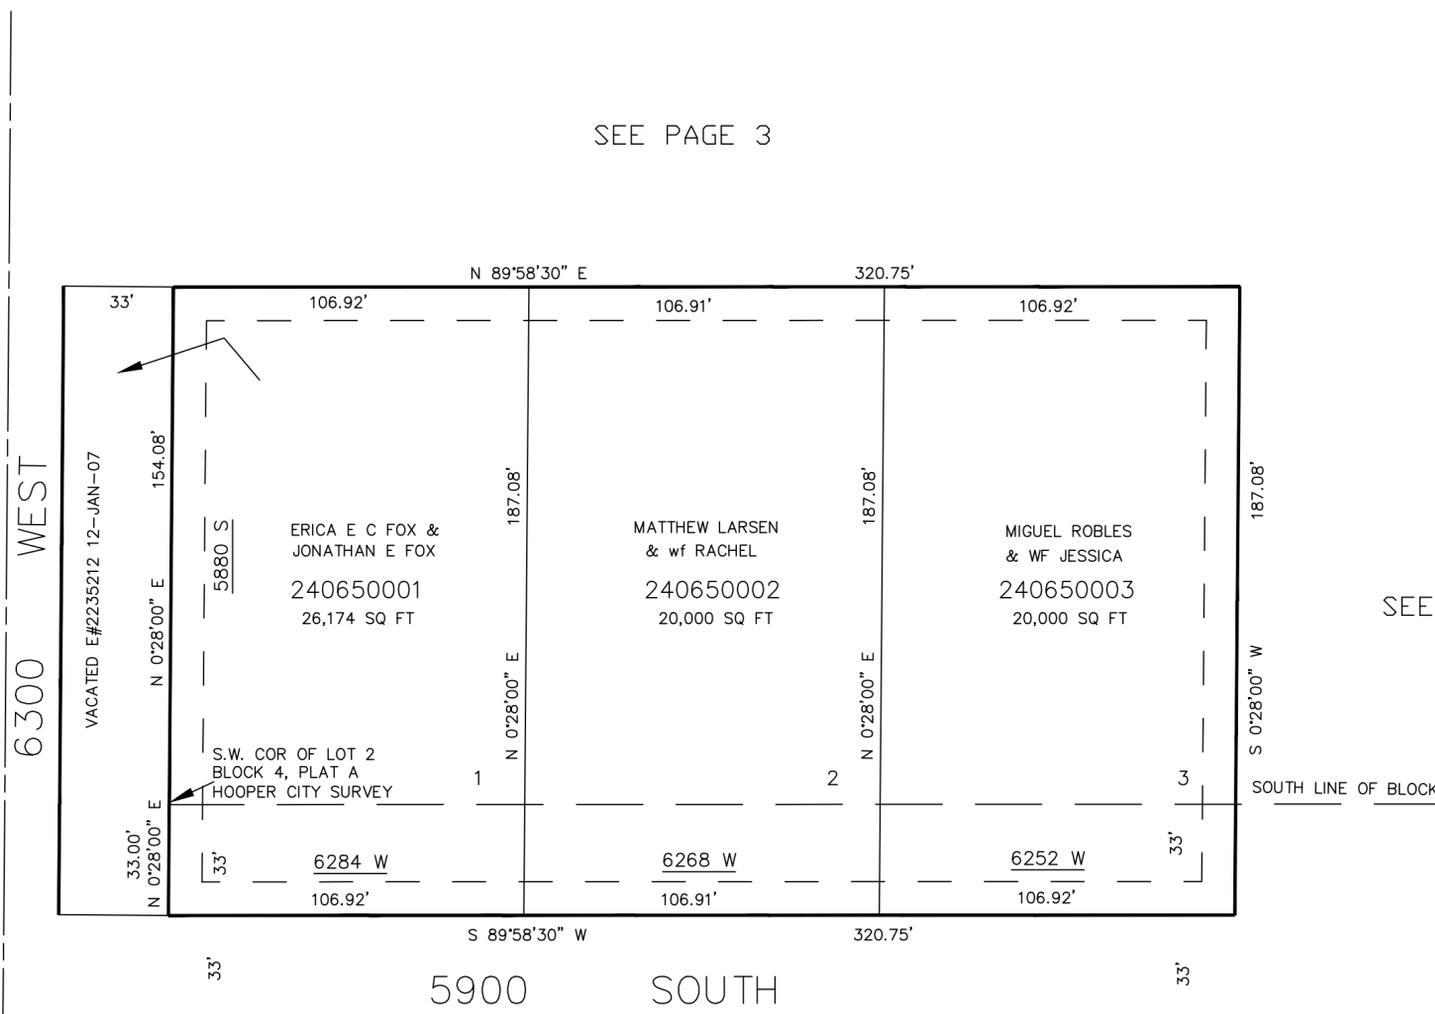

10' UTILITY & DRAINAGE EASEMENTS EACH
SIDE OF PROPERTY LINES AS INDICATED
BY DASHED LINES EXCEPT AS OTHERWISE
SHOWN.

FOR COMPLETE ENG DATA SEE
ORIGINAL DEDICATION PLAT IN
BOOK 36, PAGE 68 OF RECORDS.