

PART OF THE W. 1/2, SEC. 33, T.7N., R.2W., S.L.B. & M.

66

# MC FARLAND FARMS SUBDIVISION

IN PLAIN CITY

SCALE 1" = 100'


TAXING UNIT: 21

UNLESS OTHERWISE SHOWN ALL  
LOTS OWNED BY: WILMA STOREY  
WILMA M. STOREY

SEE PAGE 50

SEE PAGE 50

SEE PAGE 50

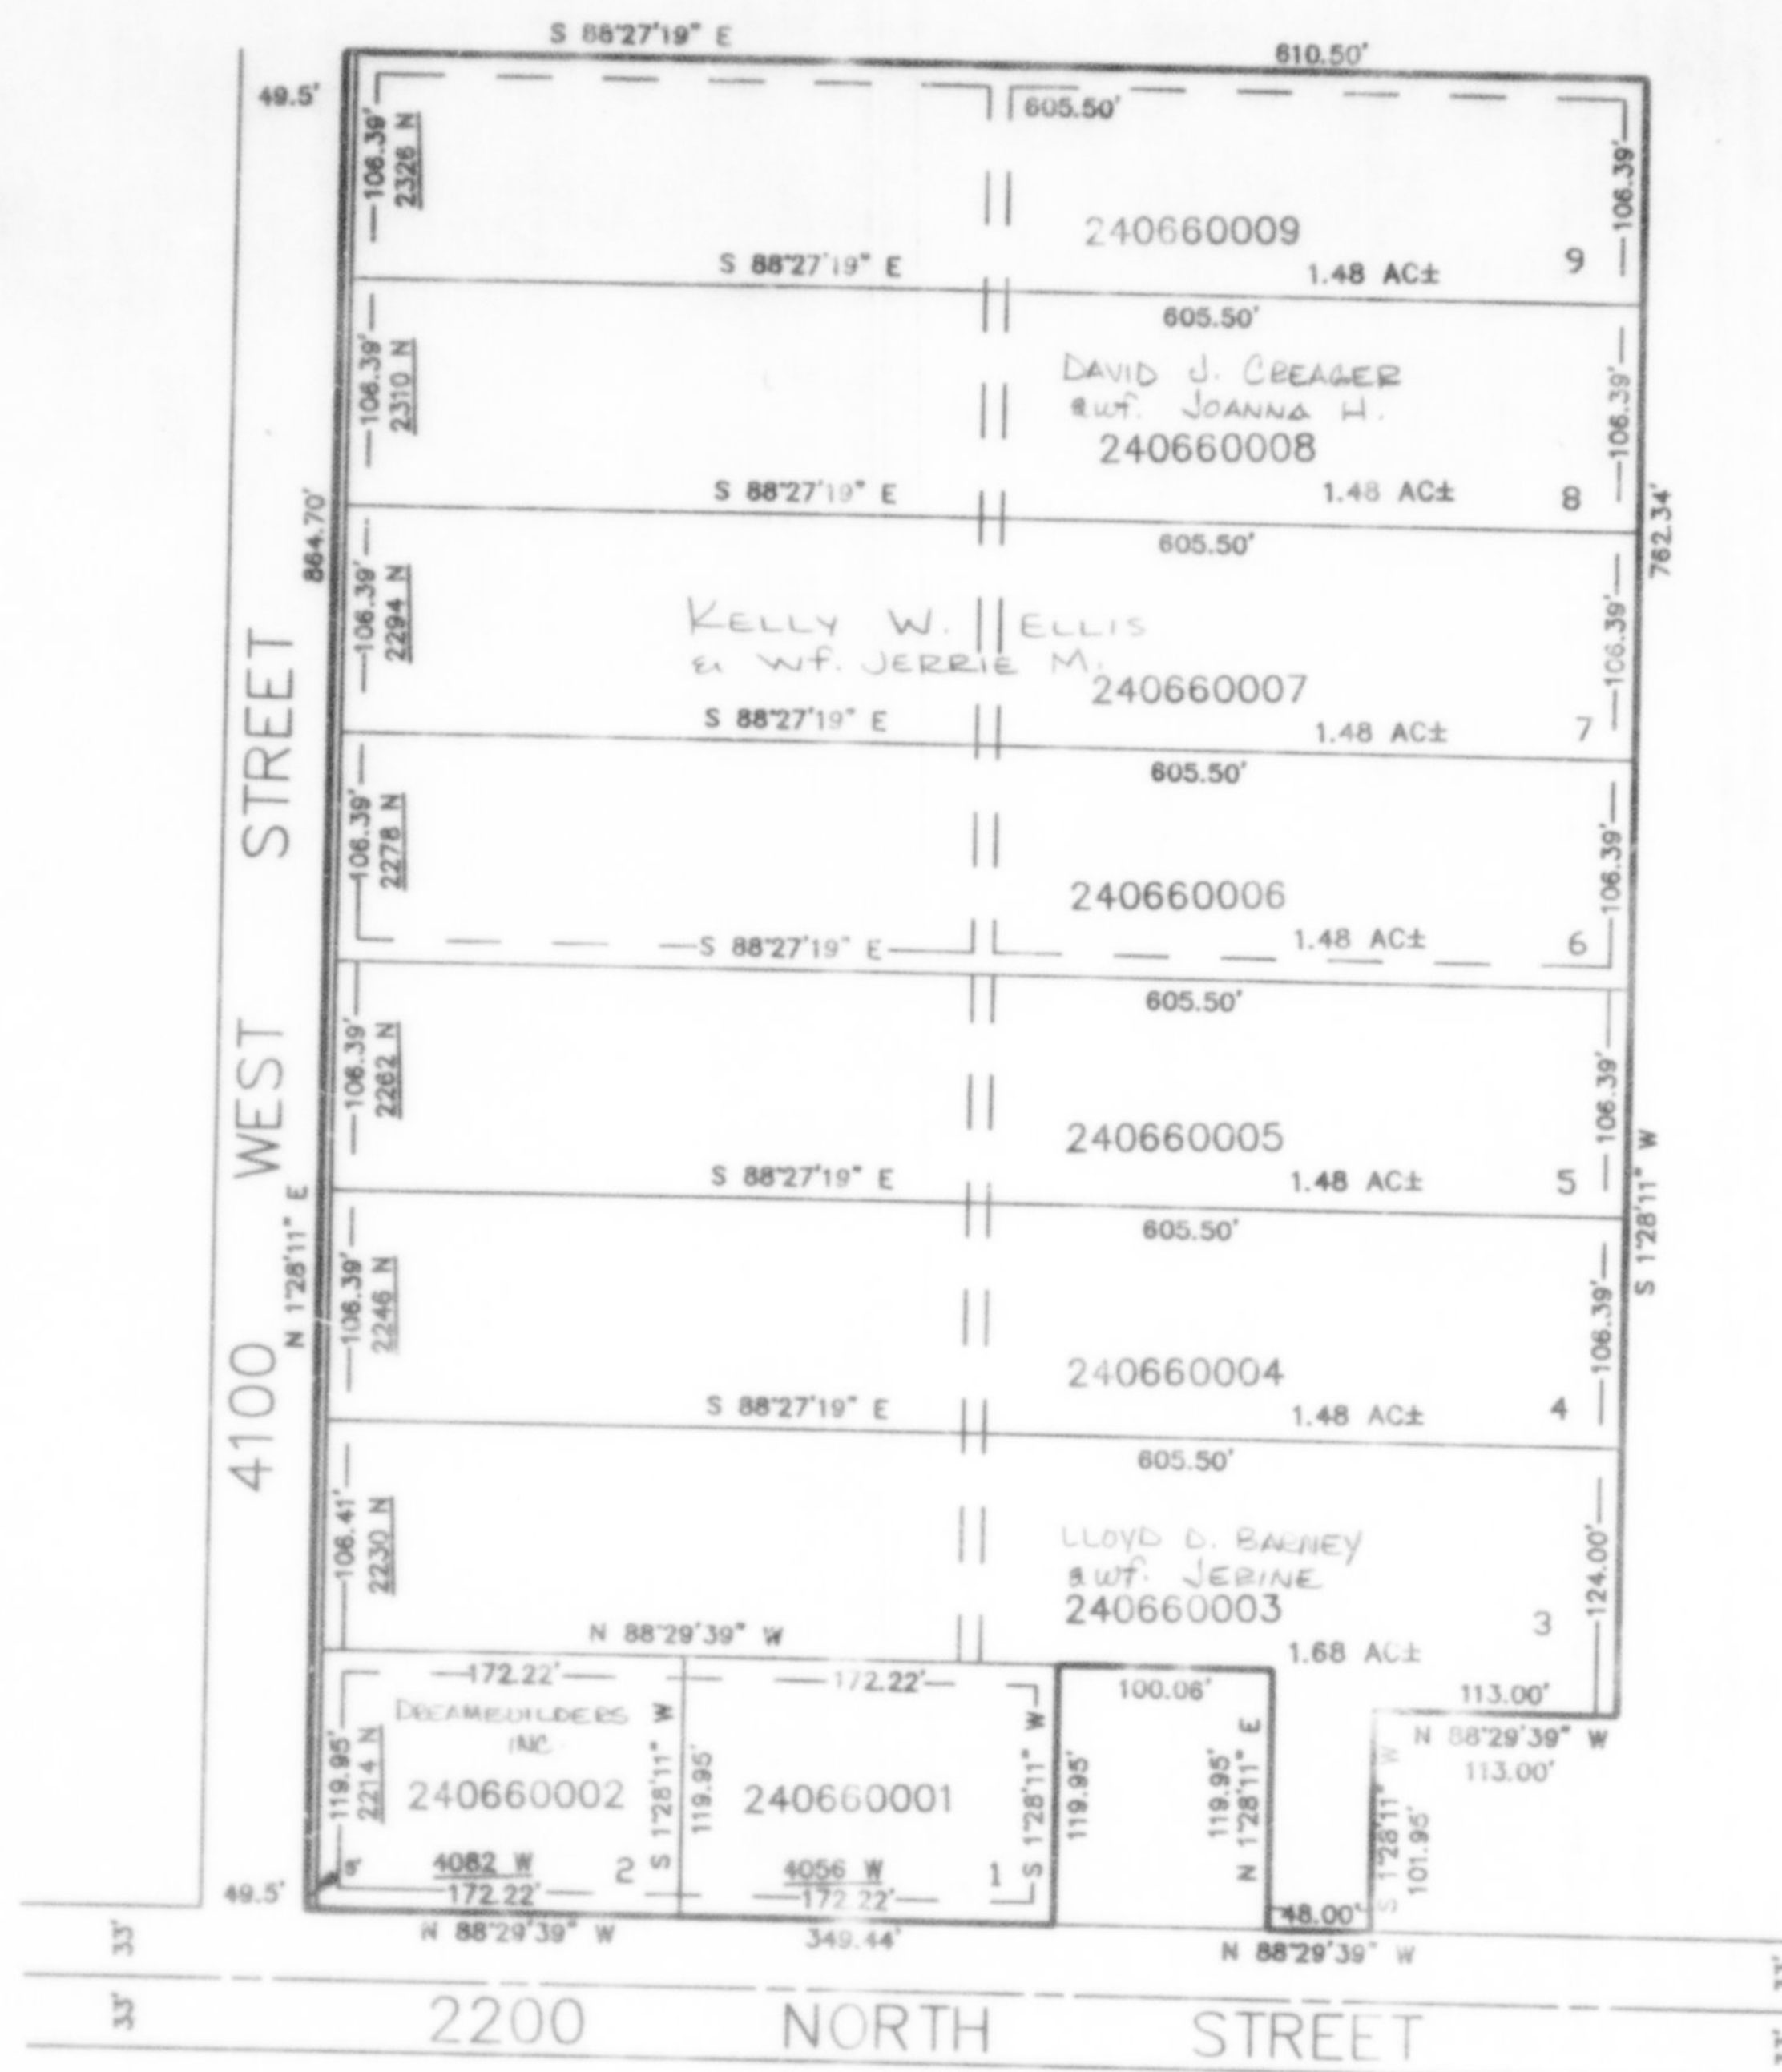

SEE PAGE 50

FOR COMPLETE ENG DATA SEE  
ORIGINAL DEDICATION PLAT IN  
BOOK 36, PAGE 95 OF RECORDS.

10' UTILITY & DRAINAGE EASEMENTS EACH  
SIDE OF PROPERTY LINES AS INDICATED  
BY DASHED LINES EXCEPT AS OTHERWISE  
SHOWN.