

PART OF THE W. 1/2, SEC. 33, T.7N., R.2W., S.L.B. & M.
MCFARLAND FARMS SUBDIVISION


66
PAGE 67 OMITTED

TAXING UNIT: 21

IN PLAIN CITY
SCALE 1" = 100'

SEE PAGE 50

SEE PAGE 50

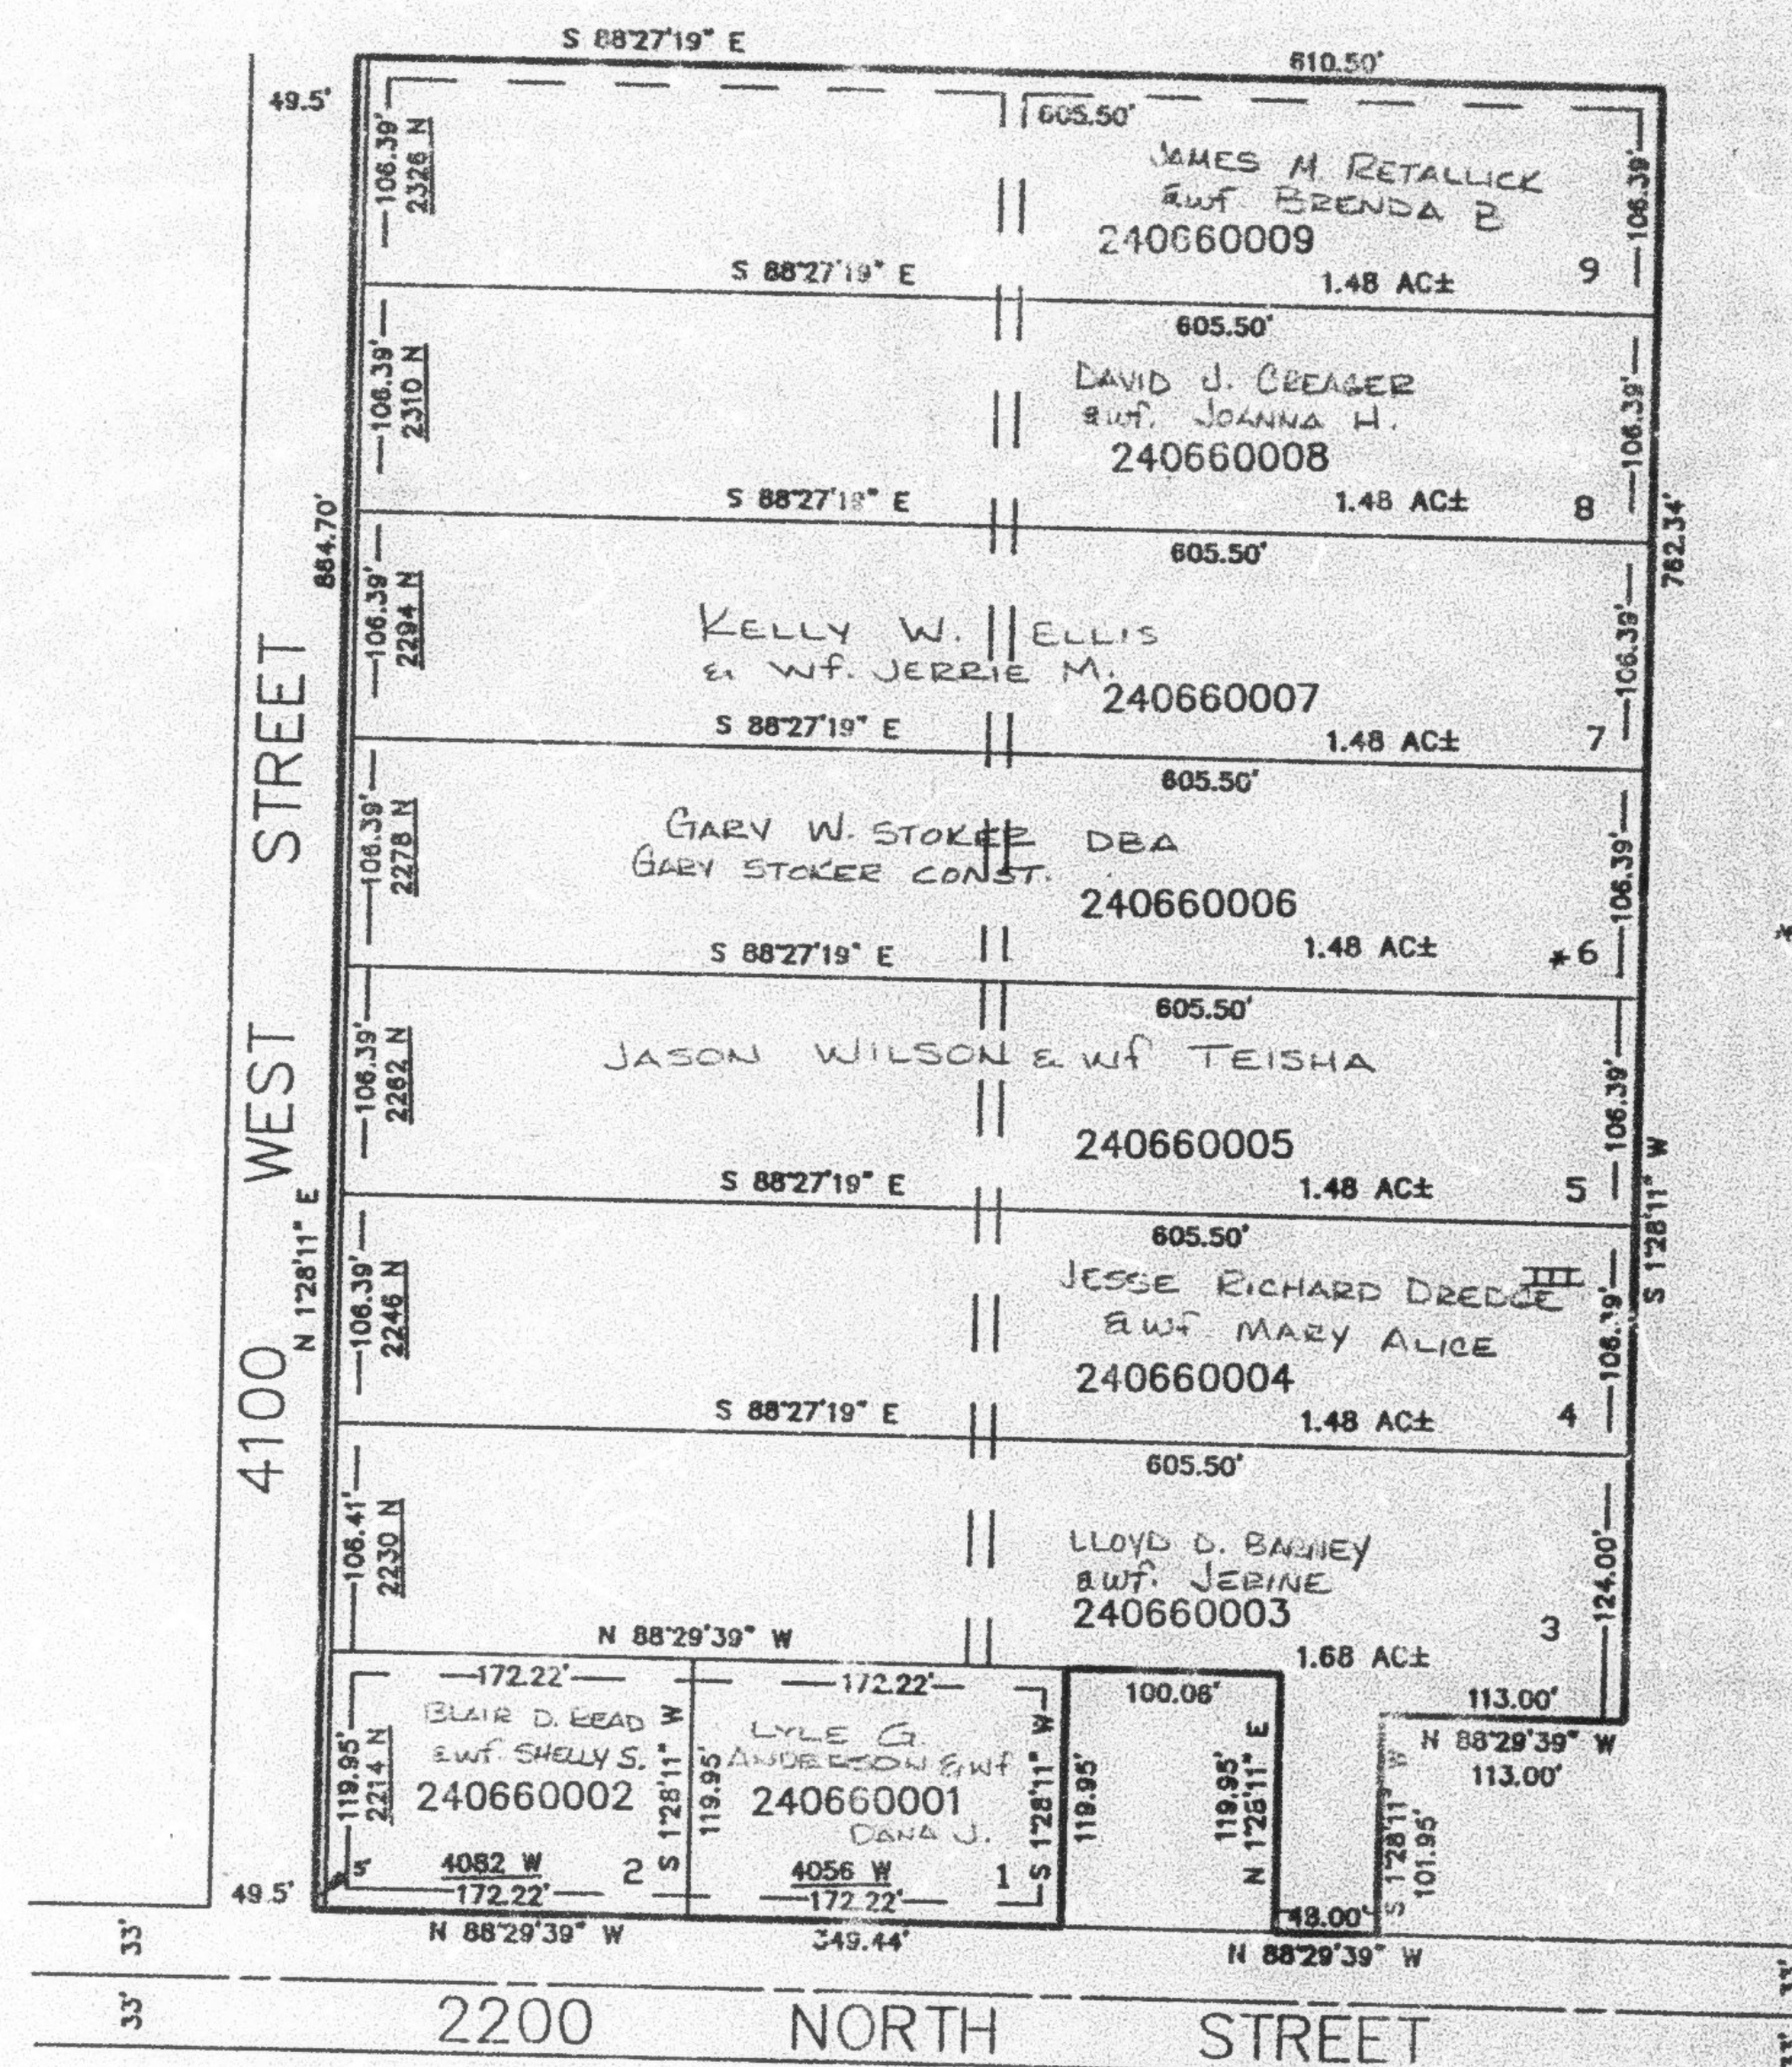

*EASEMENT VACATED
(BY 1718 P. 519) 21-JUL-94
SEE PAGE 50

SEE PAGE 50

10' UTILITY & DRAINAGE EASEMENTS EACH
SIDE OF PROPERTY LINES AS INDICATED
BY DASHED LINES EXCEPT AS OTHERWISE
SHOWN.

FOR COMPLETE ENG DATA SEE
ORIGINAL DEDICATION PLAT IN
BOOK 36, PAGE 95 OF RECORDS.