


PART OF LOT 10, PLAT 'B', PLAIN CITY SURVEY
 PART OF THE S.E. 1/4 OF SECTION 32, T.7N., R.2W., S.L.B. & M.
WAKEFIELD SUBDIVISION NO. 2

TAXING UNIT: 21

IN PLAIN CITY
 SCALE 1" = 30'

SEE PAGE 49

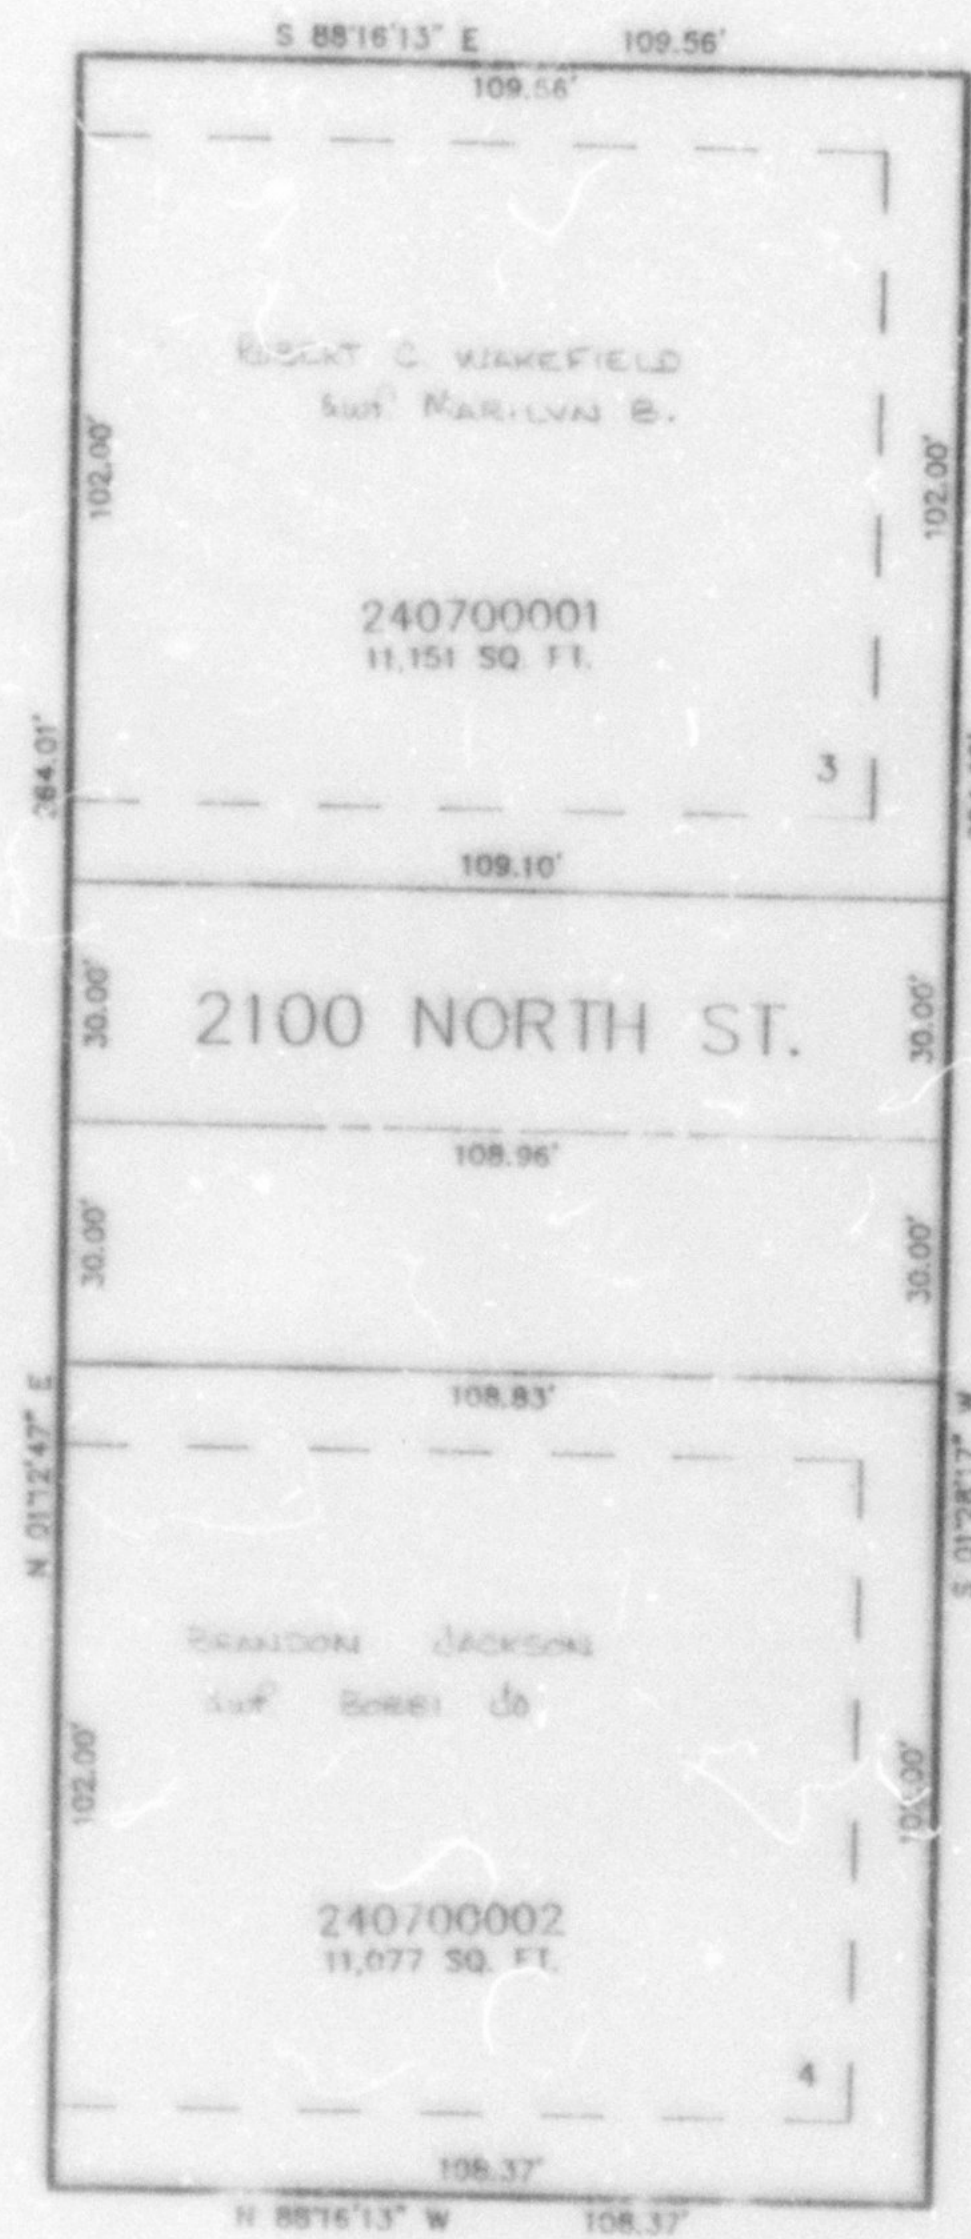

SEE PAGE 62

SEE PAGE 49

SEE PAGE 49

10' UTILITY & DRAINAGE EASEMENTS
 EACH SIDE OF PROPERTY LINES AS
 INDICATED BY DASHED LINES EXCEPT
 AS OTHERWISE SHOWN.

FOR COMPLETE ENG DATA SEE
 ORIGINAL DEDICATION PLAT #1
 BOOK 41, PAGE 44 OF RECORDS.