


PART OF THE S.E. 1/4, OF SECTION 32, T.7N., R.2W., S.L.B. & M.
WILMA JENKINS SUBDIVISION

IN PLAIN CITY
SCALE 1" = 40'

TAXING UNIT: 21

1975 NORTH ST.

SEE PAGE 48

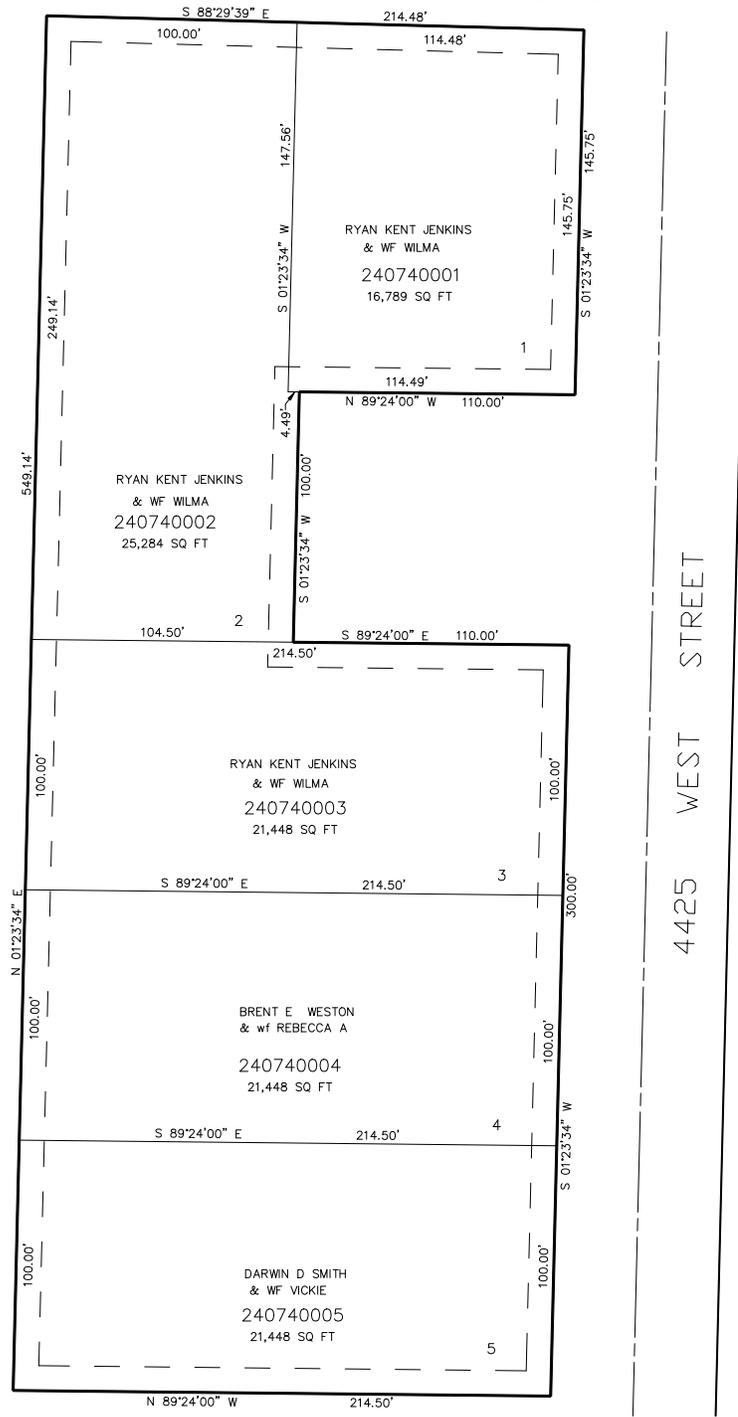

SEE PAGE 71

SEE PAGE 48

10' UTILITY & DRAINAGE EASEMENTS EACH
SIDE OF PROPERTY LINES AS INDICATED
BY DASHED LINES EXCEPT AS OTHERWISE
SHOWN.

FOR COMPLETE ENG DATA SEE
ORIGINAL DEDICATION PLAT IN
BOOK 44, PAGE 75 OF RECORDS.

1900 NORTH ST.

SEE PAGE 48