

PART OF THE NW.1/4, OF SECTION 24, T.5N., R.3W., S.L.B. & M.

# ALLEN ACRES

IN HOOPER CITY

SCALE 1" = 50'


TAXING UNIT: 376

SEE PAGE 2

5700 SOUTH STREET

SEE PAGE 2

6100 WEST STREET

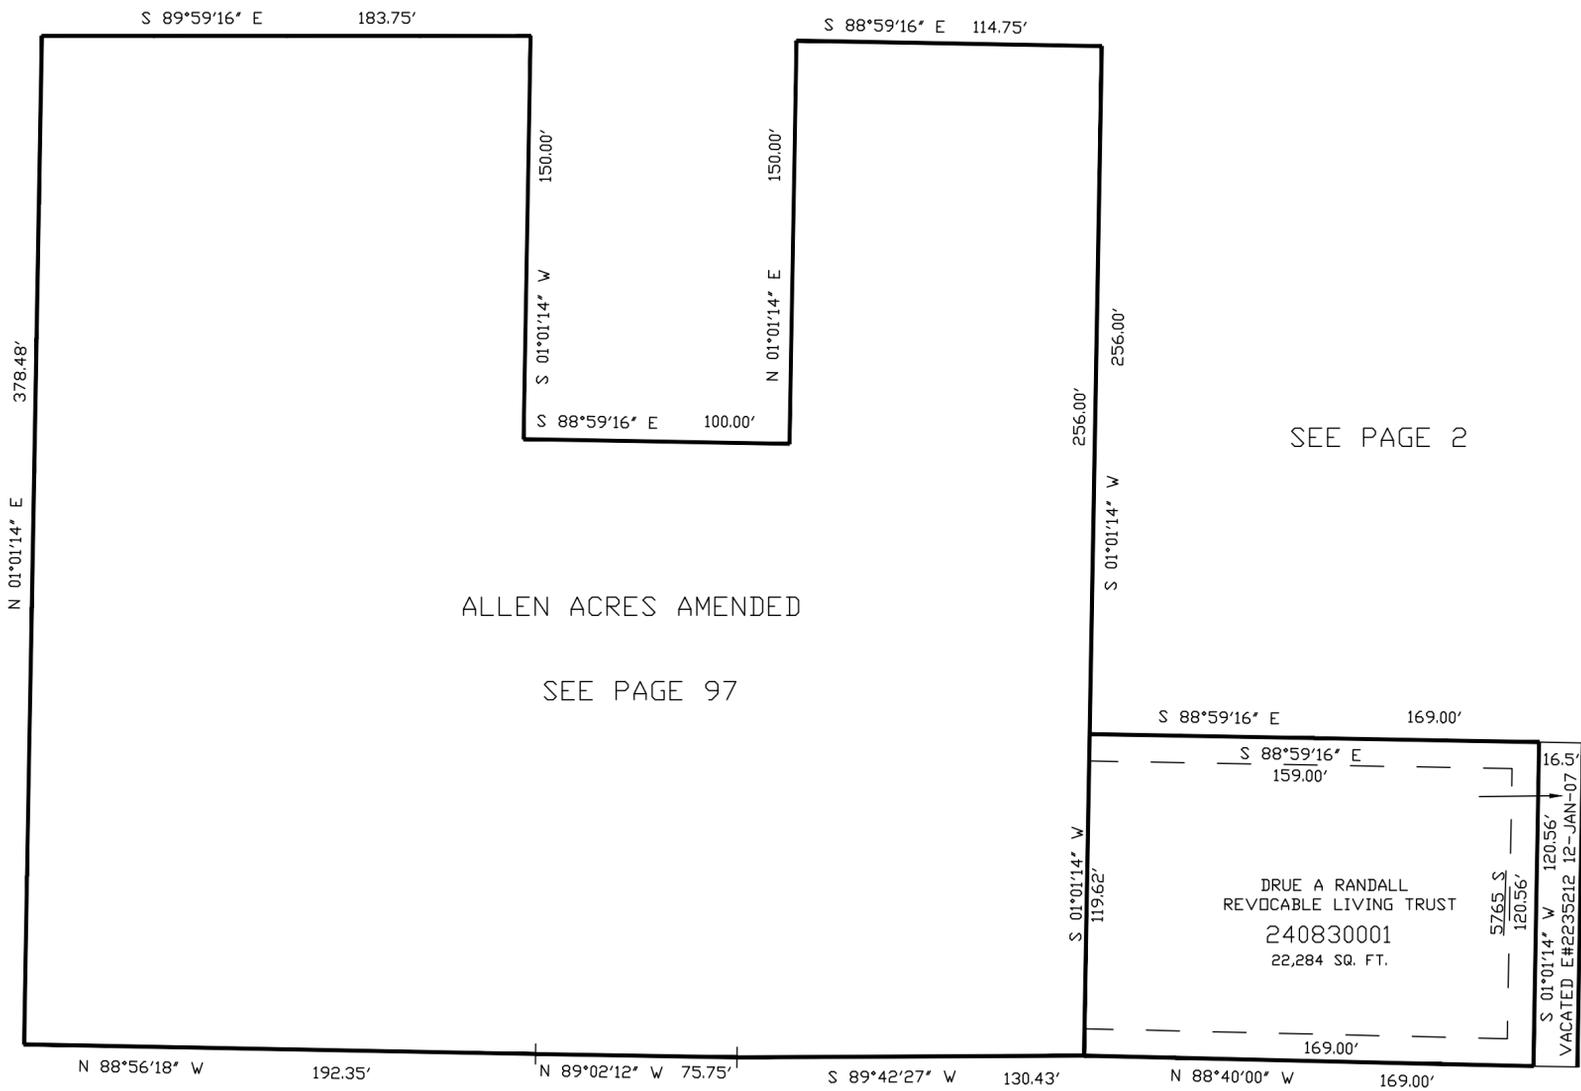

SEE PAGE 2

SEE PAGE 97

SEE PAGE 2

6000 SO. ST. ??  
(6000 SO. ST.)

10' UTILITY & DRAINAGE EASEMENTS EACH SIDE OF PROPERTY LINES AS INDICATED BY DASHED LINES EXCEPT AS OTHERWISE SHOWN.

FOR COMPLETE ENG DATA SEE ORIGINAL DEDICATION PLAT IN BOOK 50, PAGE 68 OF RECORDS.