

PART OF THE SE.1/4, OF SECTION 32, T.7N., R.2W., S.L.B. & M.

90


JENKINS SUBDIVISION

IN PLAIN CITY

TAXING UNIT: 21

SCALE 1" = 40'

SEE PAGE 48

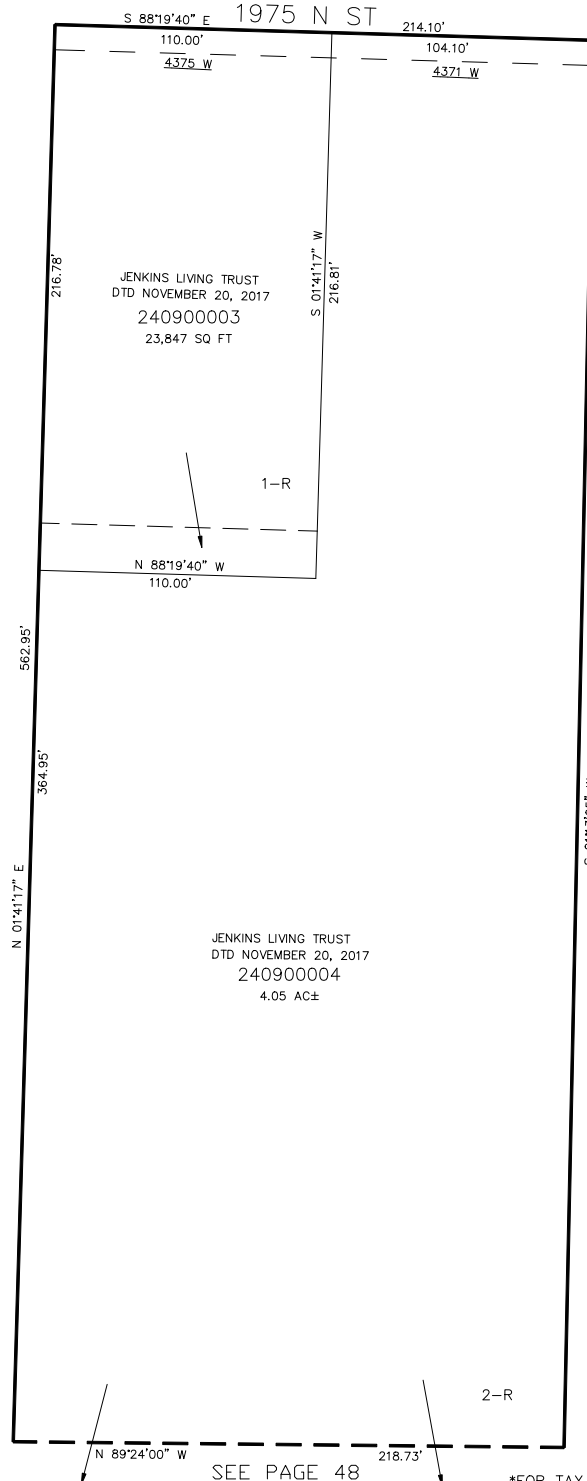

SEE PAGE 48

SEE PAGE 48

10' UTILITY & DRAINAGE EASEMENTS EACH
SIDE OF PROPERTY LINES AS INDICATED
BY DASHED LINES EXCEPT AS OTHERWISE
SHOWN.

FOR COMPLETE ENG DATA SEE
ORIGINAL DEDICATION PLAT IN
BOOK 55, PAGE 20 OF RECORDS.

SEE PAGE 48

FOR TAX PURPOSES ONLY

JAW 01 -02