

PART OF THE SE.1/4, OF SECTION 33, T.7N., R.2W., S.L.B. & M.  
**FOUR MILE ESTATES SUBDIVISION**

IN PLAIN CITY  
 SCALE 1" = 100'


TAXING UNIT: 21,339

SEE PAGE 46

SEE BK 19  
 PAGE 35-2

SEE PAGE 46

SEE BK 19  
 PAGE 35-2

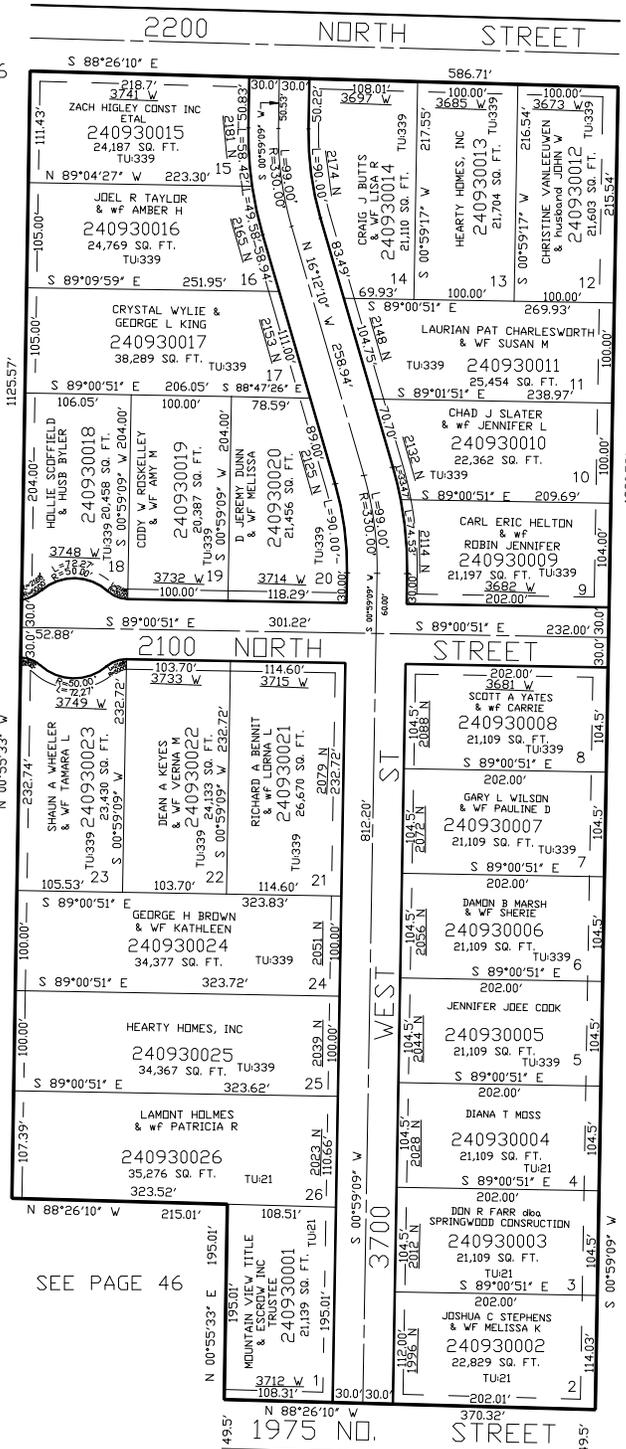

SEE PAGE 46

FOR COMPLETE ENG DATA SEE  
 ORIGINAL DEDICATION PLAT IN  
 BOOK 56, PAGE 93 OF RECORDS.

10' UTILITY & DRAINAGE EASEMENTS EACH  
 SIDE OF PROPERTY LINES AS INDICATED  
 BY DASHED LINES EXCEPT AS OTHERWISE  
 SHOWN.