

PART OF THE SE.1/4, OF SECTION 33, T.7N., R.2W., S.L.B. & M.
FOUR MILE ESTATES SUBDIVISION

IN PLAIN CITY

TAXING UNIT: 21,339


SCALE 1" = 100'

SEE PAGE 46

SEE BK 19
 PAGE 35-2

SEE PAGE 46

SEE BK 19
 PAGE 35-2

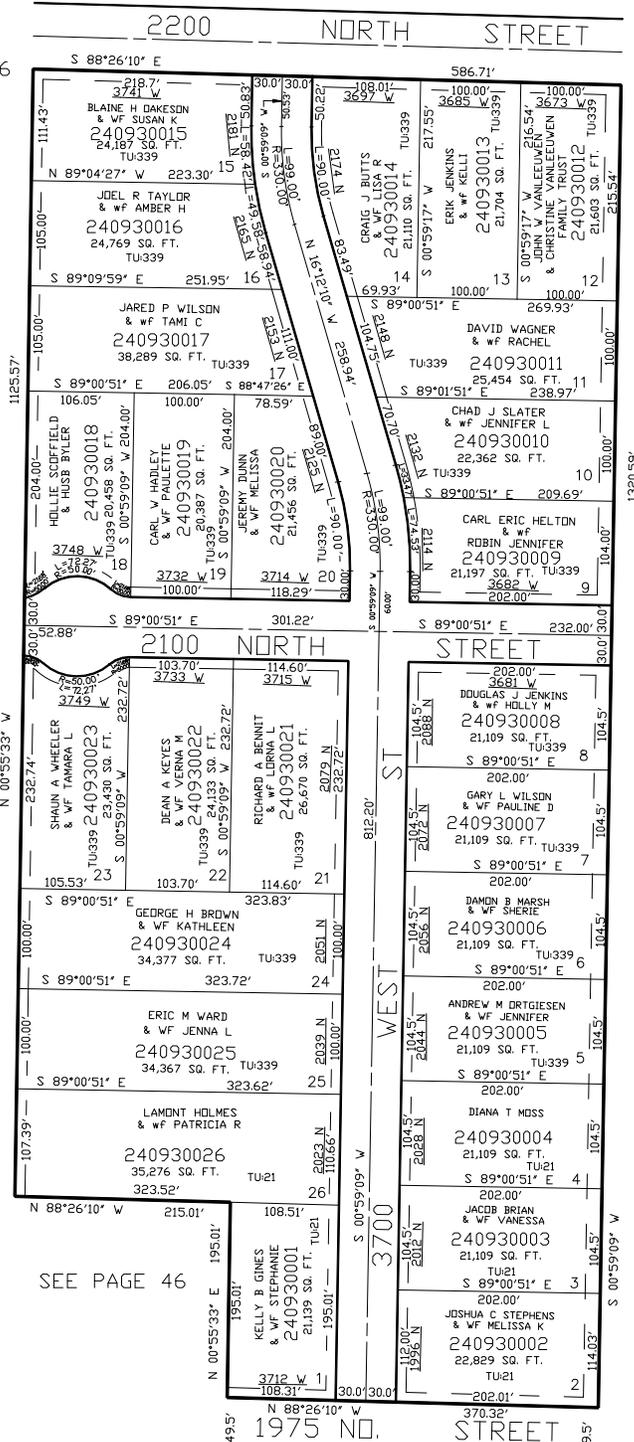

SEE PAGE 46

FOR COMPLETE ENG DATA SEE
 ORIGINAL DEDICATION PLAT IN
 BOOK 56, PAGE 93 OF RECORDS.

10' UTILITY & DRAINAGE EASEMENTS EACH
 SIDE OF PROPERTY LINES AS INDICATED
 BY DASHED LINES EXCEPT AS OTHERWISE
 SHOWN.