


PART OF THE SE.1/4, OF SECTION 33, T.7N., R.2W., S.L.B. & M.  
**FOUR MILE ESTATES SUBDIVISION**

IN PLAIN CITY  
 SCALE 1" = 100'

TAXING UNIT: 21,339

SEE PAGE 46

SEE BK 19  
 PAGE 35-2

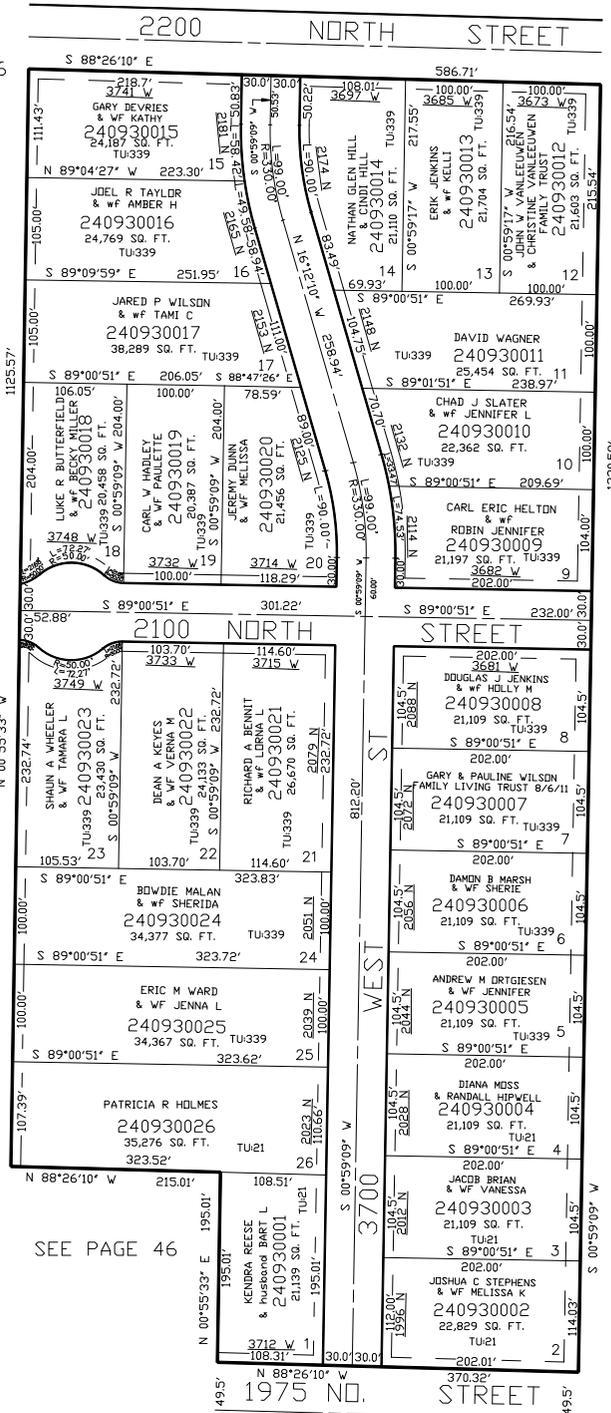

SEE PAGE 46

SEE BK 19  
 PAGE 35-2

SEE PAGE 46

10' UTILITY & DRAINAGE EASEMENTS EACH SIDE OF PROPERTY LINES AS INDICATED BY DASHED LINES EXCEPT AS OTHERWISE SHOWN.

FOR COMPLETE ENG DATA SEE ORIGINAL DEDICATION PLAT IN BOOK 56, PAGE 93 OF RECORDS.