


PART OF THE SOUTH 1/2, OF SECTION 32 & 33, T.7N., R.2W., S.L.B. & M. AND  
PART OF THE NW. 1/4, OF SECTION 4 T.6N., R.2W., S.L.B. & M. AND  
PART OF THE NE 1/4, OF SECTION 5 T.6N., R.2W., S.L.B. & M.

### CIRCLE H SUBDIVISION PHASE 3

TAXING UNIT: 21

IN PLAIN CITY  
SCALE 1" = 100'  
SEE BOOK 24 PAGE 47

#### 1975 NORTH STREET

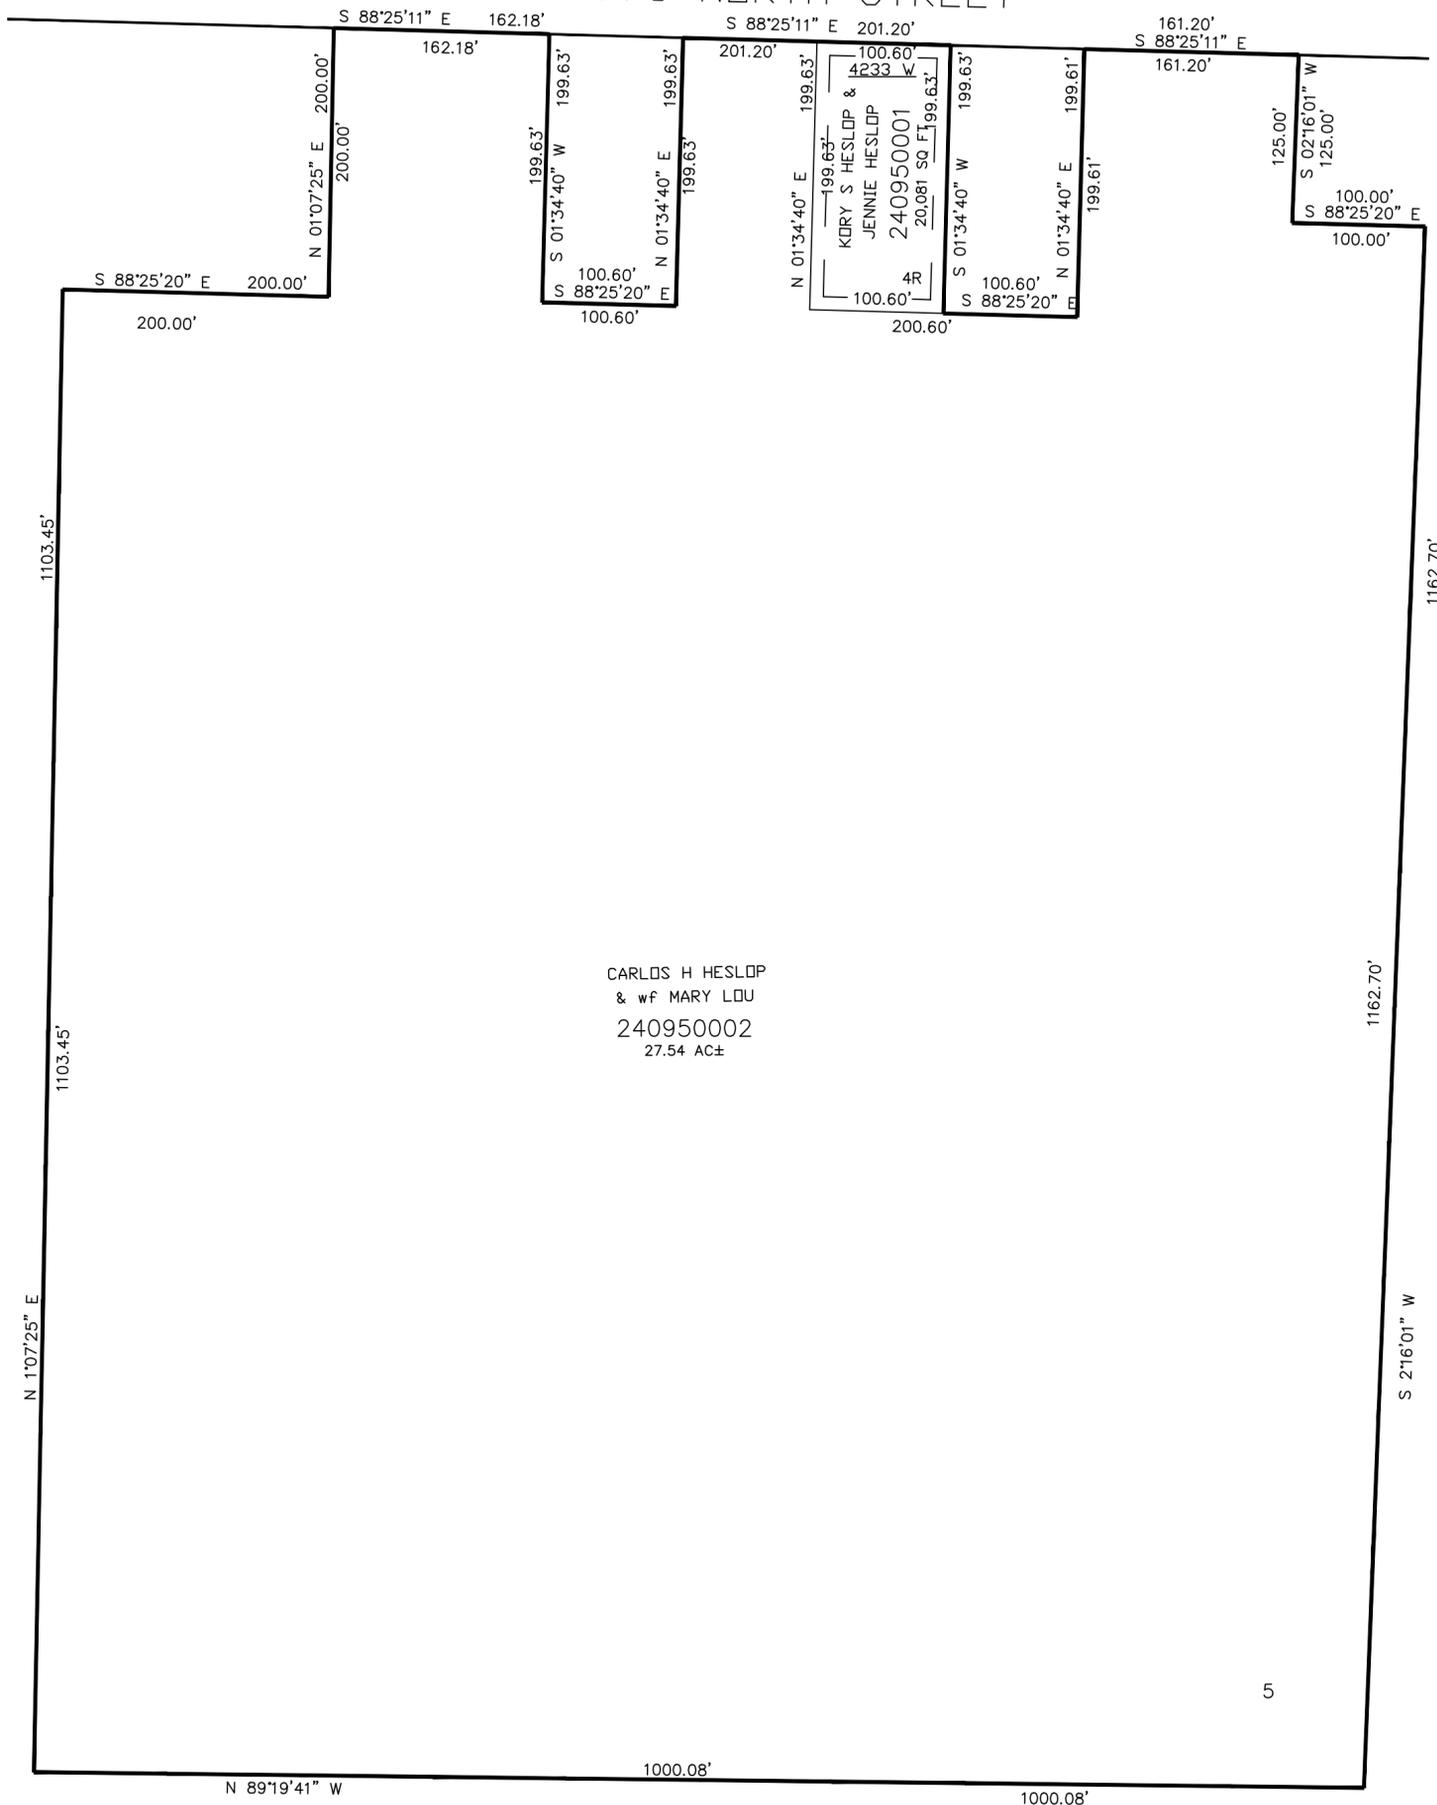

10' UTILITY & DRAINAGE EASEMENTS EACH  
SIDE OF PROPERTY LINES AS INDICATED  
BY DASHED LINES EXCEPT AS OTHERWISE  
SHOWN.

FOR COMPLETE ENG DATA SEE  
ORIGINAL DEDICATION PLAT IN  
BOOK 57, PAGE 81 OF RECORDS.