

PART OF THE SW.1/4, OF SECTION 33, T.7N., R.2W., S.L.B. & M.


# BLAINE JENSEN SUBDIVISION

IN PLAIN CITY

SCALE 1" = 50'

TAXING UNIT: 21

33' 2200 NORTH STREET

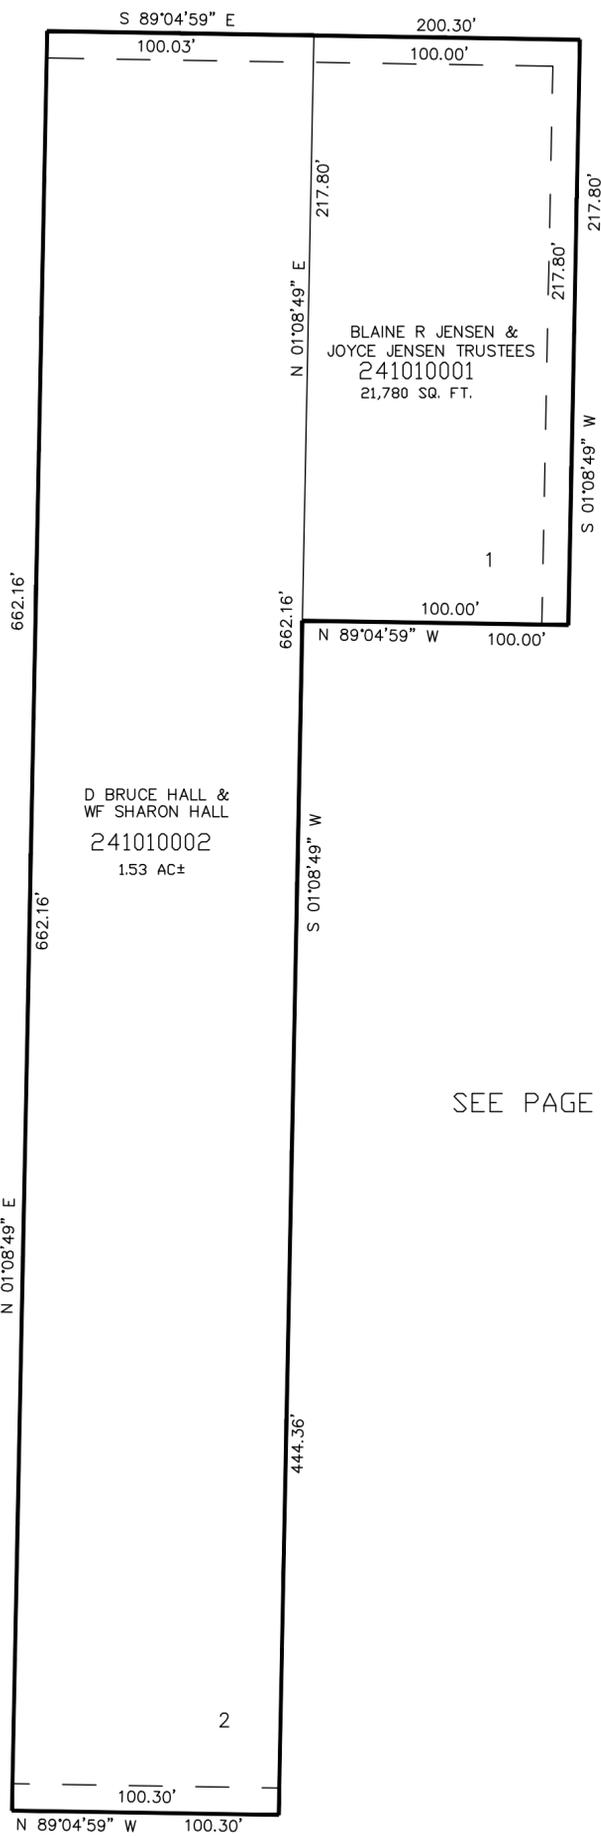

BLAINE R JENSEN &  
JOYCE JENSEN TRUSTEES  
241010001  
21,780 SQ. FT.

D BRUCE HALL &  
WF SHARON HALL  
241010002  
1.53 AC±

SEE PAGE 47

SEE PAGE 47

10' UTILITY & DRAINAGE EASEMENTS EACH  
SIDE OF PROPERTY LINES AS INDICATED  
BY DASHED LINES EXCEPT AS OTHERWISE  
SHOWN.

FOR COMPLETE ENG DATA SEE  
ORIGINAL DEDICATION PLAT IN  
BOOK 60, PAGE 16 OF RECORDS.

SEE PAGE 47