

PART OF THE NE.1/4, OF SECTION 13 & THE SE.1/4, OF SECTION 12, T.6N., R.1E., S.L.B. & M.

102


LAKE SHORE ACRES SUBDIVISION

IN WEBER COUNTY

TAXING UNIT: 35

SEE BOOK 20, PAGE 10

SCALE 1" = 80'

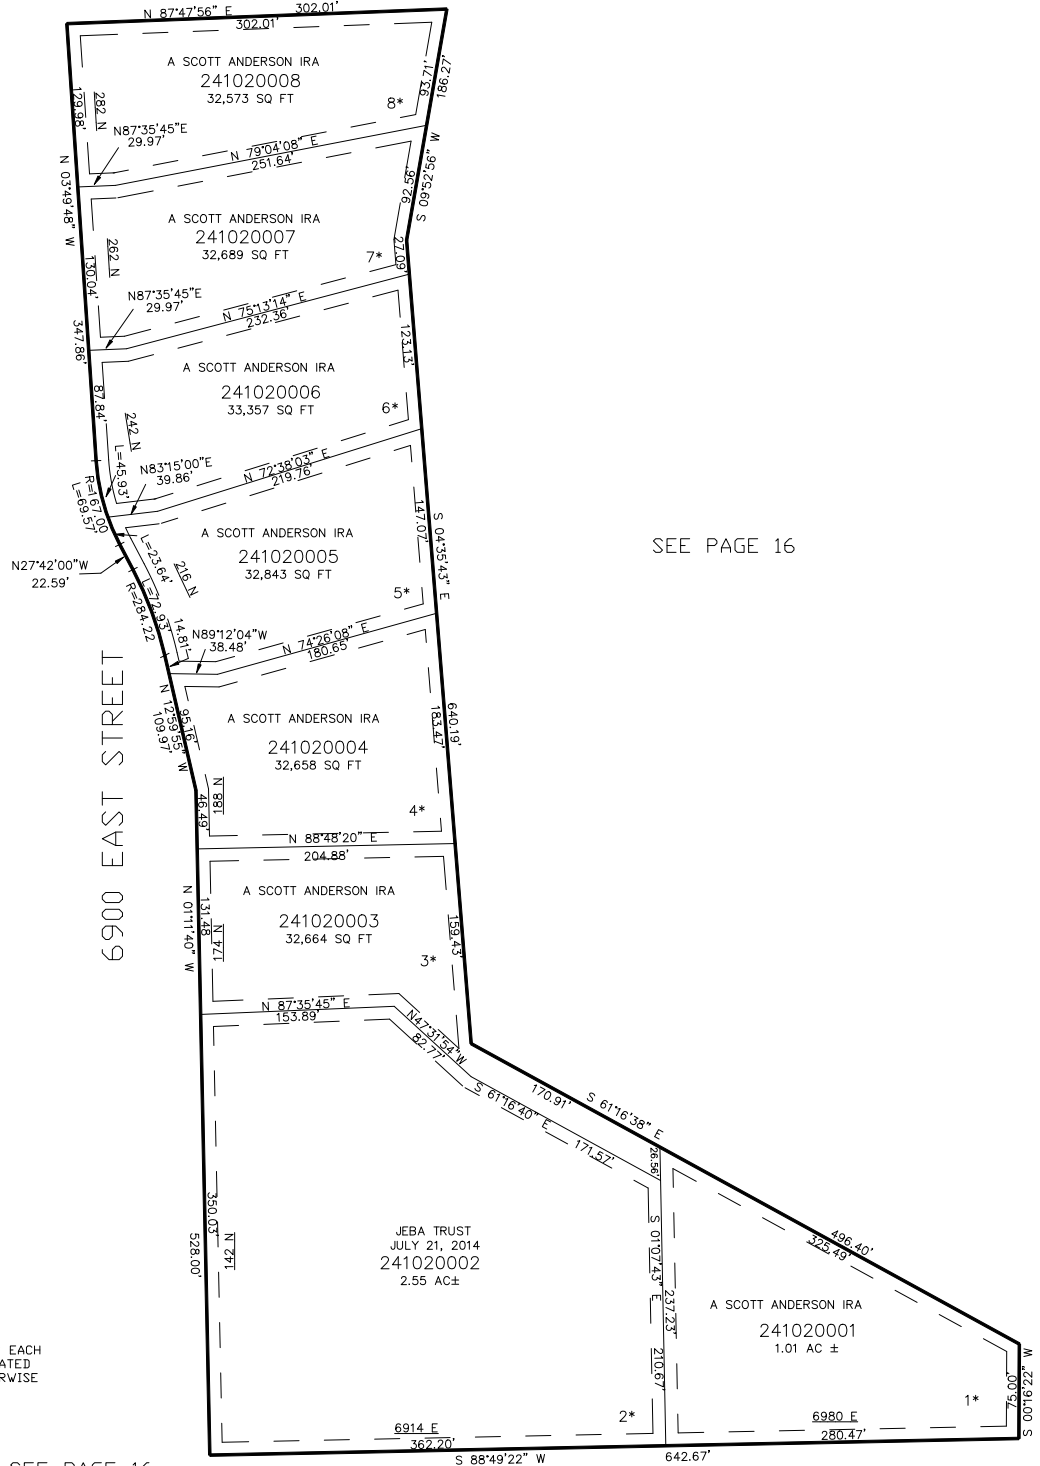

SEE PAGE 16

SEE PAGE 16

*FOR COMPLETE ENG DATA AND BUILDABLE AREA SEE ORIGINAL DEDICATION PLAT IN BOOK 62, PAGE 30 OF RECORDS.

10' UTILITY & DRAINAGE EASEMENTS EACH SIDE OF PROPERTY LINES AS INDICATED BY DASHED LINES EXCEPT AS OTHERWISE SHOWN.

SEE PAGE 16